


Framing Detail (Window)

$\frac{1}{2}'' = 1'$

Peter J. Bolduc
Custom Building & Woodwork, Inc.
89 Western Ave.
Waterville, ME 04901

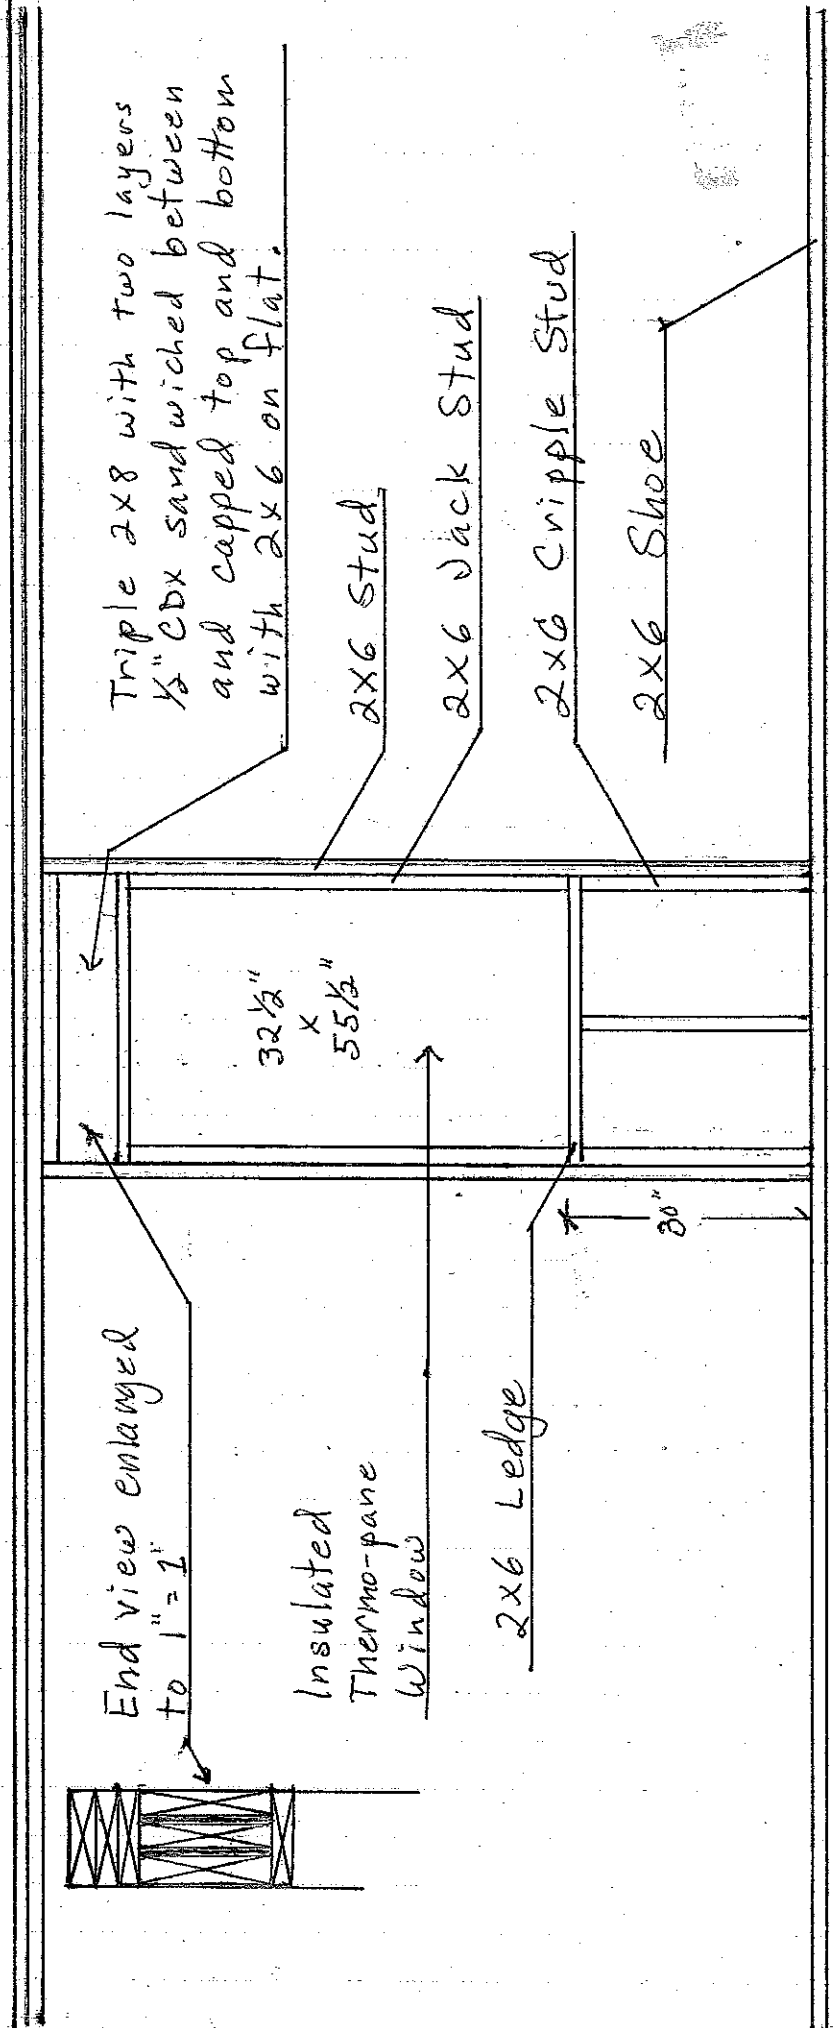

End view enlarged
to $1'' = 1'$

Insulated
Thermo-pane
Window

2x6 Ledge

32 1/2"
x
55 1/2"

Triple 2x8 with two layers
1/2" CDX sheathing sandwiched between
and capped top and bottom
with 2x6 on flat.

2x6 Stud

2x6 Jack Stud

2x6 Cripple Stud

2x6 Shoe

30"