

Maine Eye Center - Stroudwater Crossing
 PORTLAND, MAINE

JOB NO.
09-006

DRWN. CHK
AJR




SCALE:
AS NOTED

ISSUE
PERMIT SET
19 MARCH 2009

TITLE
ELEVATIONS AND
CASEWORK DETAILS

SHEET

A3

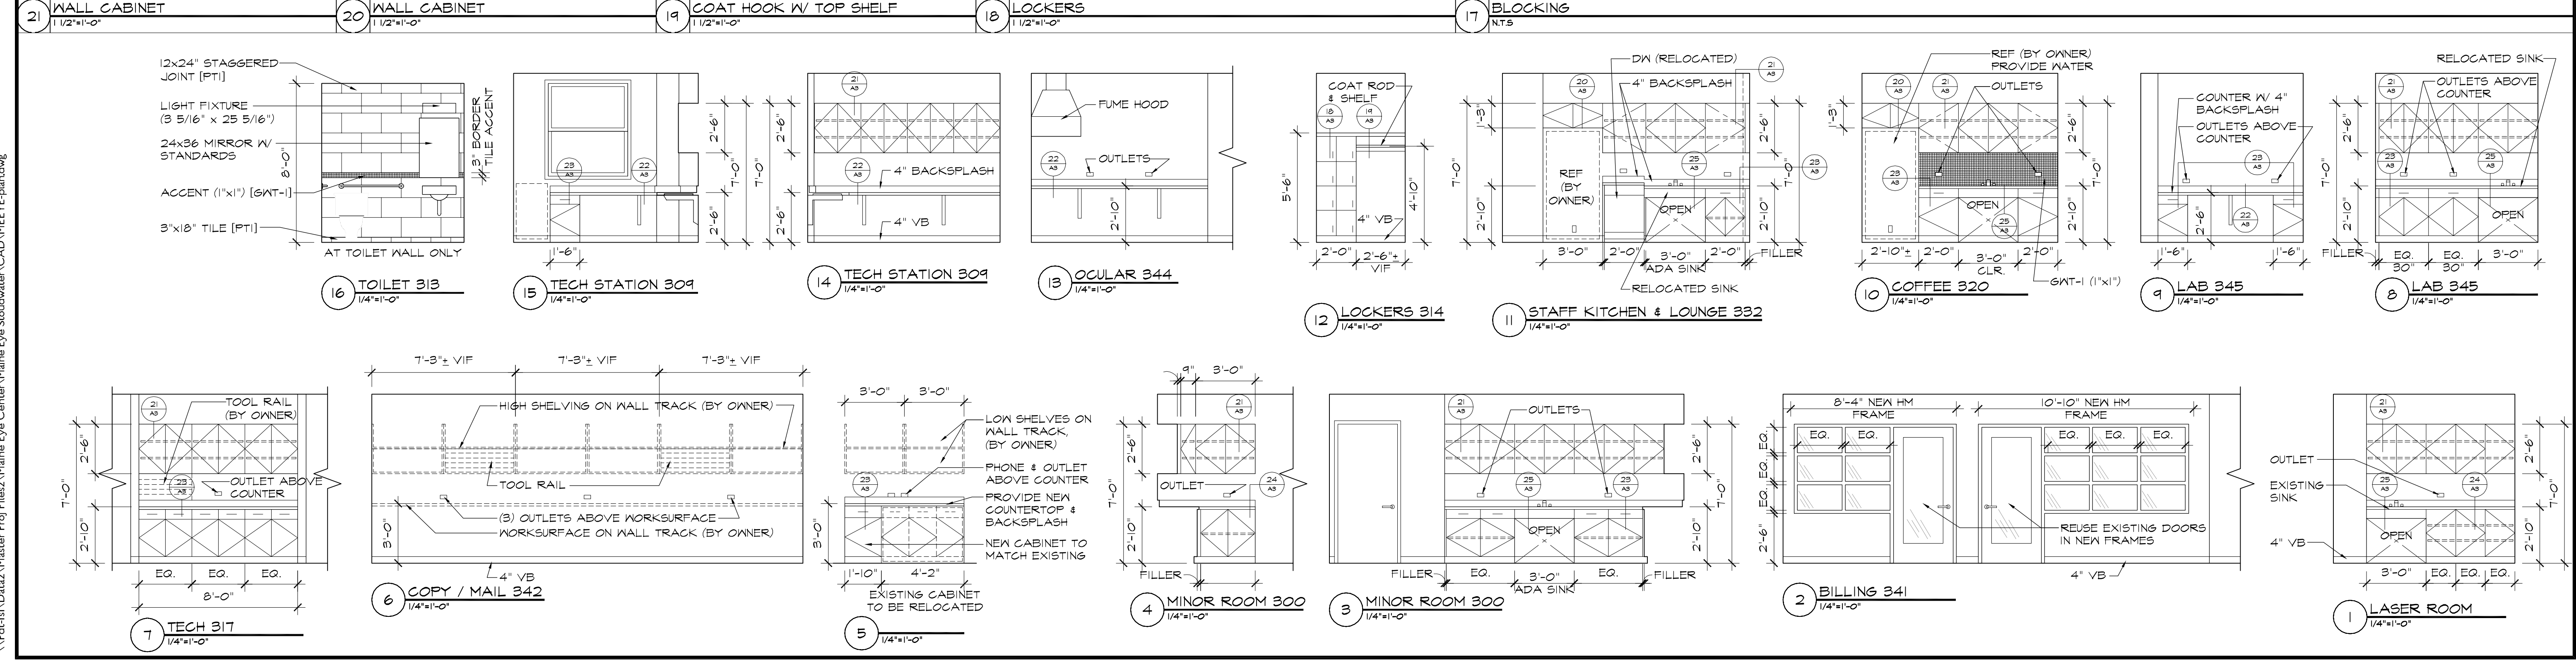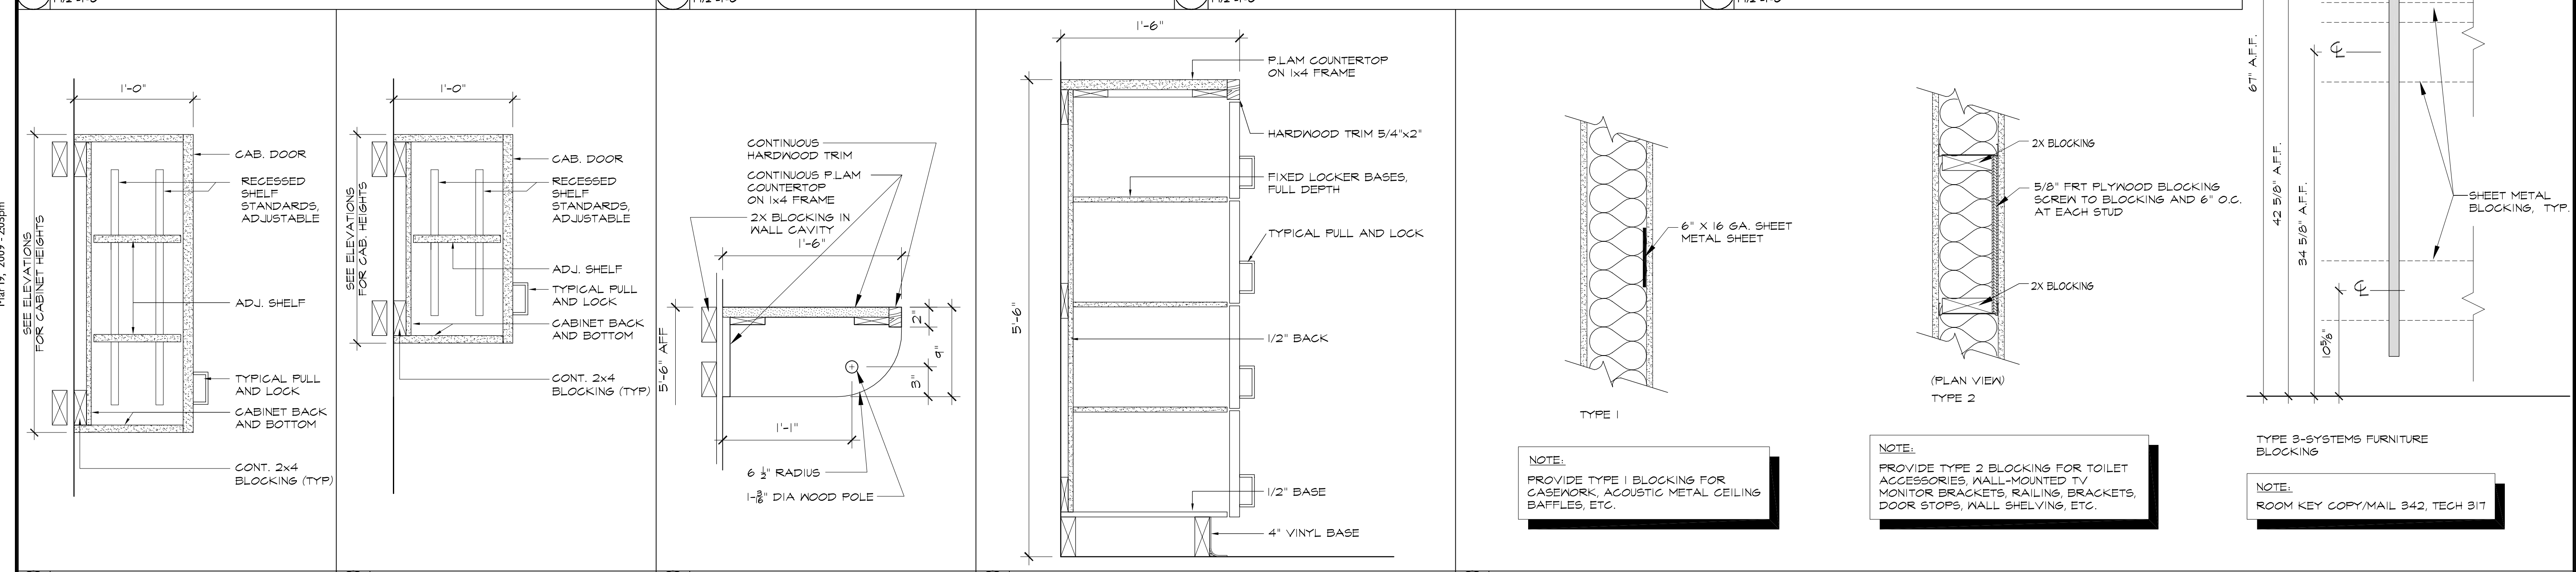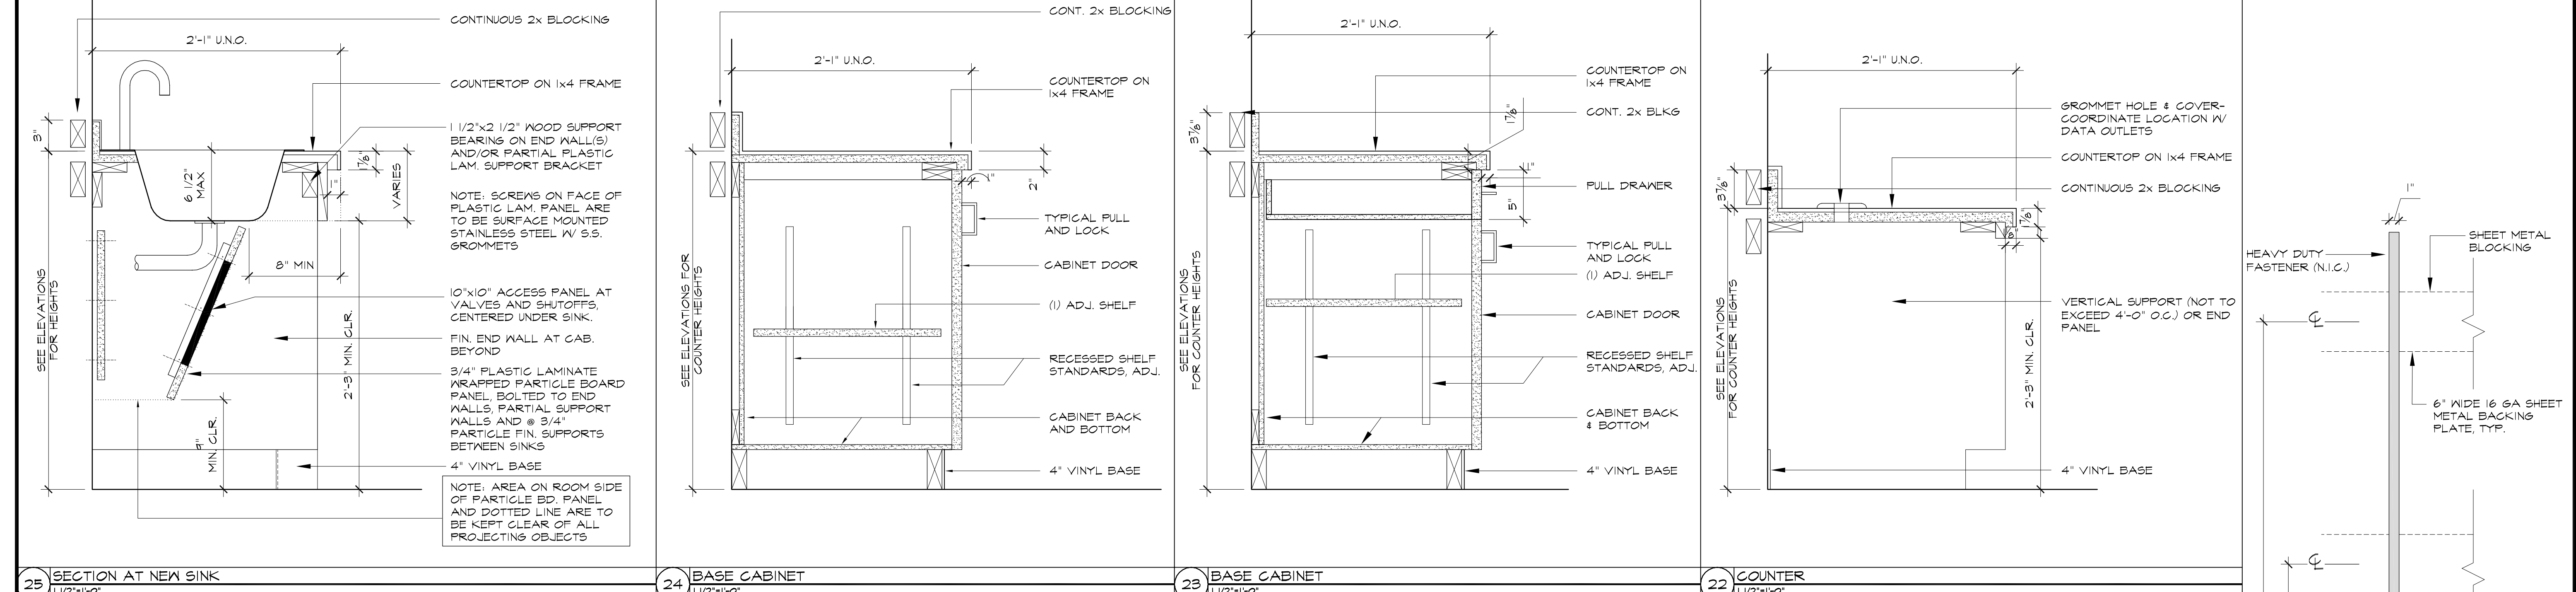

Mar 19, 2009 2:20:55pm
 \\Pdt\h1\Draw2\Master Proj File22>Maine Eye Center\Maine Eye Stroudwater\CAD\MEEYE-plan.dwg