



A
A2.3 FLOOR FINISHES PLAN
SCALE: 1/4" = 1'-0"


- FLOOR FINISHES NOTES:
1. EXTEND FLOOR FINISHES UNDER CASEWORK, COUNTERTOPS & ADA SINK BASES. TYPICAL ALL SPACES.
 2. REFERENCE 1 & 2 ON SHEET A2.8 FOR MATERIAL & COLOR SELECTIONS.

- FLOOR FINISHES LEGEND:
- | | | | |
|--|-------------------------------|--|-------------------------------|
| | = VINYL COMPOSITION TILE VCT1 | | = RESINOUS FLOORING RF1 |
| | = VINYL COMPOSITION TILE VCT2 | | = SHEET VINYL SV1 |
| | = VINYL COMPOSITION TILE VCT3 | | = WALL TO WALL FLOOR MAT MAT1 |
- = EXTENT OF WALL PROTECTION REFERENCE A2.2 FOR MORE INFORMATION

1 FLOOR FINISHES NOTES & LEGEND
A2.3 SCALE: NTS




FLOOR FINISHES PLAN & LEGEND
SCALE: 1/4" = 1'-0"

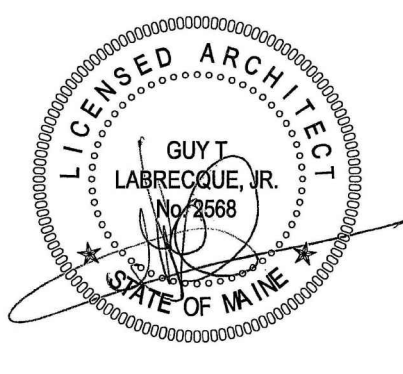

CWS
Architects
434 Cumberland Avenue
Portland, ME 04101
Phone: (207) 774-4441
Fax: (207) 774-4016
www.CW5arch.com

Dialysis Clinic Fit-up:
SOUTHERN MAINE DIALYSIS
1600 CONGRESS STREET
PORTLAND, MAINE 04102
1190

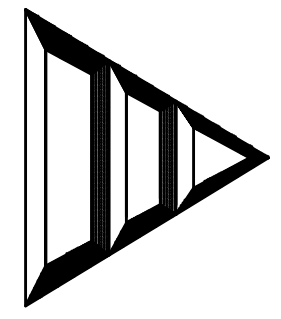

Drafted By: CWS ARCH
Checked By: CWS - GTL
Date Drawn: 03/06/12
Project #: CWS# 11418

REV #	DATE	REVISION DESCRIPTION
1	3/14/2012	ISSUED FOR USDC CONSTRUCTION

A2.3

Sheet Number

3/12/2012 4:09 PM