



A
OWNER FURNISHED ITEMS PLAN
SCALE: 1/4" = 1'-0"

FMC - CLINIC RESPONSIBILITY SCHEDULE

ITEM	FMC		FMC'S THIRD PARTY VENDOR		GC		LANDLORD		FMC'S WATER VENDOR		COMMENTS
	FURNISHED	INSTALLED	FURNISHED	INSTALLED	FURNISHED	INSTALLED	FURNISHED	EXISTING	FURNISHED	INSTALLED	
SANITARY SEWER LINE TO BUILDING											NOT APPLICABLE
PRIMARY POWER TO BUILDING											NOT APPLICABLE
CITY WATER SUPPLY TO BUILDING											NOT APPLICABLE
BACKFLOW PREVENTER-DOMESTIC WATER											NOT APPLICABLE
EXIT LIGHTING-EXTERIOR											
HVAC UNITS											TBD
GAS/POWER SUPPLY TO HVAC UNITS											TBD
TENANT DEMISING WALL											
EXTERIOR DOORS											
SPRINKLER SERVICE, RISER, BRANCH LINES											
AUTOMATIC TRANSFER SWITCH											
MAIN DISTRIBUTION PANEL											NOT APPLICABLE
SITE LIGHTING											NOT APPLICABLE
PORTE COCHERE											NOT APPLICABLE
WALL AND ROOF INSULATION											
DUMPSTER ENCLOSURE AND PAD											NOT APPLICABLE
UNDERSLAB PLUMBING											NOT APPLICABLE
SLAB											NOT APPLICABLE
SPRINKLER SYSTEM PIPING AND HEADS											
EXIT LIGHTING & SIGNS-INTERIOR											
FIRE ALARM SYSTEM											
HVAC DUCTWORK AND DAMPERS											
BACKFLOW PREVENTERS-PROCESS WATER											NOT APPLICABLE
EMERGENCY WATER CONNECTION											NOT APPLICABLE
PROCESS WATER HEATER											NOT APPLICABLE
DOMESTIC WATER HEATER											NOT APPLICABLE
TEMPERATURE CONTROL SYSTEM											
LIGHT FIXTURES											
PLUMBING FIXTURES											
STAFF LOCKERS											NOT APPLICABLE
DATA CABLING											
RO & SDS MONITOR WIRING											NOT APPLICABLE
TELEPHONE CABLING & JACKS											
TIME CLOCK-CABLING											NOT APPLICABLE
INNER VESTIBULE DOOR											NOT APPLICABLE
EXT. WALL VAPOR BARRIER											
EXT. WALL GYPSUM BOARD											
TELEVISION SYSTEM-COAX CABLES											(FMC TV VENDOR TO MAKE ALL TERMINATIONS) - N/A
TELEVISION SYSTEM-AUDIO CABLES											(FMC TV VENDOR TO MAKE ALL TERMINATIONS) - N/A
INTERCOM SYSTEM											NOT APPLICABLE
VALVE PANELS											(WATER VENDOR TO MAKE PLUMBING CONNECTIONS) - N/A
RECESSED SCALE FRAME & EQUIPMENT											NOT APPLICABLE
NETWORK RACKS											
SECURITY SYSTEM											
PHONE SYSTEM											
TELEVISION/ENTERTAINMENT SYSTEM											NOT APPLICABLE
GENERATOR											NOT APPLICABLE
GENERATOR ANNUNCIATOR											NOT APPLICABLE
TIME CLOCK											NOT APPLICABLE
LOUNGE APPLIANCES											GC TO INSTALL MICROWAVE
FURNITURE											
CRASH CART											NOT APPLICABLE
DIALYSIS MACHINES											NOT APPLICABLE
OXYGEN CONCENTRATORS											NOT APPLICABLE
OXYGEN CYLINDER STORAGE CONTAINER											NOT APPLICABLE
HOVER LIFT											NOT APPLICABLE
MULTI-FUNCTION PRINTER											NOT APPLICABLE
WATER TREATMENT EQUIPMENT											NOT APPLICABLE
SDS & GRANUFLO EQUIPMENT											NOT APPLICABLE
RO & SDS MONITORS											NOT APPLICABLE
TECH REPAIR VALVE BOX ASSEMBLY											NOT APPLICABLE


AG-19/19a RESPONSIBILITY SCHEDULE
A2.4 SCALE: N.T.S.

OWNER FURNISHED EQUIPMENT SCHEDULE

ITEM	MANUFACTURER/ VENDOR/ SUPPLIER	PRODUCT NUMBER	LOCATION
1 PATIENT SCALE	SR INSTRUMENTS	#SR4463-3	TREATMENT ROOM
2 NETWORK RACKS	NRI	(CUSTOM PRODUCT)	WIRING CLOSET
3 INTERIOR SIGNS	BADGEMAN PROMOTIONAL PRODUCTS	(PROVIDED BY FMC MATERIALS MGMT. DEPT.)	ENTIRE CLINIC
4 UNDER-COUNTER REFRIGERATOR	GENERAL ELECTRIC	GMR06AAP	TREATMENT ROOM
5 LOCKABLE STORAGE UNITS (PROVIDED ONLY ON CLINIC REQUEST)	WRIGHTLINE	AY02 (SHELL) AM05FF (SHELVING) 7933 (TOP)	TREATMENT ROOM
6 DVD PLAYER & SHELF	-	-	WIRING CLOSET
7 FLAT PANEL TV	TIS	VIEWSONIC 26" WIDESCREEN N2635W	WAITING AREA, CAPD, HOME HEMO, TREATMENT ROOM, SEPARATION ROOM
8 ADJUSTABLE TV WALL MOUNTING BRACKET	TIS	PEERLESS SP740P	WAITING AREA, CAPD, HOME HEMO, SEPARATION ROOM
9 OXYGEN TANK STORAGE CONTAINER (12 TANKS)	TBD	TBD	STORAGE ROOM
10 OXYGEN TANK STORAGE CONTAINER (24 TANKS)	TBD	TBD	STORAGE ROOM
11 HIGH DENSITY SHELVING	METRO	CUSTOM 6'-0"W x 11'-0", 15'-0" AND 19'-0" STORAGE RACKS	STORAGE AREA
12 REFRIGERATOR			OPEN OFFICE


B
A2.4 OWNER FURNISHED EQUIPMENT - NOT APPLICABLE
SCALE: N.T.S.

OWNER FURNISHED ITEMS PLAN, LEGEND & RESPONSIBILITY SCHEDULE
SCALE: 1/4" = 1'-0"

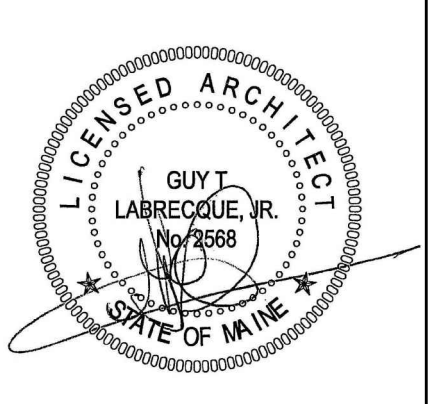

CWS Architects
434 Cumberland Avenue
Portland, ME 04101
Phone: (207) 774-4441
Fax: (207) 774-4016
www.CWSarch.com

Dialysis Clinic Fit-up:
SOUTHERN MAINE DIALYSIS
1600 CONGRESS STREET
PORTLAND, MAINE 04102
#1190

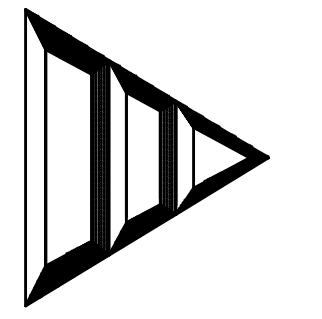

Drafted By: CWS ARCH
Checked By: CWS - GTL
Date Drawn: 03/06/12
Project #: CWS# 11418

REV #	DATE	REVISION DESCRIPTION
1	3/14/2012	BASED FOR 100% CONSTRUCTION

A2.4

Sheet Number