

# REFLECTED CEILING PLAN SYMBOLS LEGEND


NAME NUMBER	ROOM TAG
	ACT: 2x4 SUSPENDED CEILING SYSTEM REFERENCE FINISH SCHEDULE ON A2.8 FOR ACT TYPE
	1 HR FIRE-RATED GWB ASSEMBLY
	ACT: 2x4 EXIST. SUSPENDED CEILING SYSTEM
	GWB: EXIST. SUSPENDED GYPSUM WALL BOARD SOFFIT SYSTEM
	EXIST. RETURN AIR DEVICE TO REMAIN
	RETURN AIR DEVICE
	EXIST. SUPPLY AIR DEVICE TO REMAIN
	SUPPLY AIR DEVICE
	EXISTING 1x4 FLOURESCENT LIGHT FIXTURE TO REMAIN
	EXISTING 1x4 FLOURESCENT LIGHT FIXTURE TO REMAIN
	EXISTING 2x4 FLOURESCENT LIGHT FIXTURE TO REMAIN
	2x4 BASKET INDIRECT/DIRECT FIXTURE REFERENCE ELECTRICAL
	2x4 FIXTURE REFERENCE ELECTRICAL
	EXIST. EXIT LIGHT
	EXIT LIGHT

**NOTES:**

- CEILING HEIGHT @ 8'-0" AFF UNLESS NOTED OTHERWISE.
- REFERENCE ELECTRICAL AND MECHANICAL DOCUMENTS FOR MORE INFORMATION.
- EXISTING ROOF FRAMING AT APPROXIMATELY 14'-6"± AFF AT LOW POINT AND 15'-6"± AT HIGH POINT. VERIFY EXISTING HEIGHTS AND LIMITATIONS IN FIELD.
- PERTAINING TO THE EXISTING FIRE PROTECTION & SUPPRESSION SYSTEMS:
  - ANY EXISTING FIRE PROTECTION SYSTEM DISTURBED OR DAMAGED DURING THE CONSTRUCTION IS THE RESPONSIBILITY OF THE CONTRACTOR TO REPLACE AND/OR REPAIR WITH AN EQUAL AND COMPATIBLE PRODUCT. ANY EXISTING FIRE PROTECTION SYSTEM COMPONENT DISTURBED OR DAMAGED PRIOR TO THE CONSTRUCTION MUST BE REPORTED TO THE ARCHITECT, OR OWNER, PRIOR TO COMMENCEMENT OF ANY NEW WORK.
  - CONTRACTOR IS TO RECONFIGURE AND/OR MODIFY EXISTING FIRE PROTECTION SYSTEM AS REQUIRED TO MEET THE NEW LAYOUT. NEW ARRANGEMENT OF FIRE PROTECTION SYSTEM TO MEET ALL APPLICABLE CODES. CONTRACTOR IS TO PROVIDE ADDITIONAL EQUIPMENT AND MATERIAL AS REQUIRED.
  - CONTRACTOR IS TO RECONFIGURE AND/OR MODIFY EXISTING FIRE SUPPRESSION SYSTEM AS REQUIRED TO MEET THE NEW LAYOUT. NEW ARRANGEMENT OF FIRE PROTECTION SYSTEM TO MEET ALL APPLICABLE CODES. CONTRACTOR IS TO PROVIDE ADDITIONAL EQUIPMENT AND MATERIAL AS REQUIRED.




**ENLARGED NEW WORK  
REFLECTED CEILING PLAN**  
SCALE: 1/4" = 1'-0"

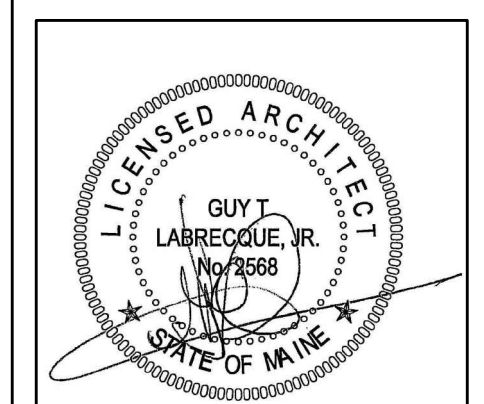

**CWS  
Architects**  
434 Cumberland Avenue  
Portland, ME 04101  
Phone: (207) 774-4441  
Fax: (207) 774-4016  
www.CWSarch.com

Dialysis Clinic Fit-up:  
**SOUTHERN MAINE DIALYSIS  
# 1190**  
1600 CONGRESS STREET  
PORTLAND, MAINE 04102

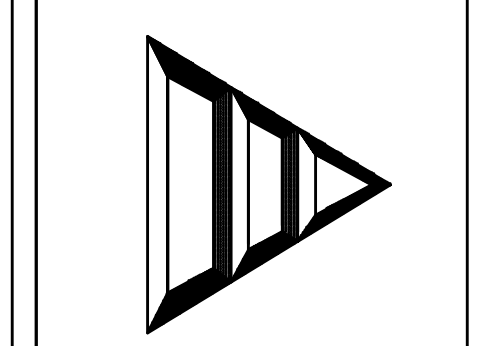

Drafted By: CWS ARCH  
Checked By: CWS - GTL  
Date Drawn: 03/06/12  
Project #: CWS# 11418

REV #	DATE	REVISION DESCRIPTION

**A2.5**  
Sheet Number