



SPECIFIC REMOVALS NOTES:

- 1 REMOVE PORTION OF GWB WALL ASSEMBLY TO ALLOW FOR NEW OPENING: FULL HEIGHT.
- 2 REMOVE PORTION OF GWB WALL ASSEMBLY AS REQUIRED TO ALLOW FOR NEW DOOR INSTALLATION. REFERENCE NEW WORK FLOOR PLAN AND DOOR SCHEDULE FOR DOOR AND FRAME SIZE.
- 3 REMOVE DOOR AND DOOR FRAME ASSEMBLY, COMPLETE.
- 4 REMOVE AND SALVAGE DOOR, FRAME AND HARDWARE, COMPLETE FOR RELOCATION. REFERENCE NEW WORK PLAN FOR NEW LOCATION. REFERENCE DOOR SCHEDULE FOR MORE INFORMATION.
- 5 REMOVE WINDOW ASSEMBLY
- 6 REMOVE WINDOW SILL AND PORTION OF EXTERIOR WALL ASSEMBLY TO ACCOMMODATE NEW DOOR INSTALLATION. REFERENCE NEW WORK PLAN AND DOOR SCHEDULE FOR DOOR AND FRAME SIZE. REFERENCE DETAIL CWS-5 ON A2.7 FOR MORE INFORMATION.
- 7 REMOVE BASE CABINETS, COUNTERTOP AND WALL CABINETS, COMPLETE.
- 8 REMOVE CARPET, FLOOR FINISH, AND WALL BASE THROUGHOUT SPACE, COMPLETE.
- 9 REMOVE VCT, FLOOR FINISH, AND WALL BASE THROUGHOUT SPACE, COMPLETE.
- 10 REMOVE PORTION OF GWB WALL ASSEMBLY TO ALLOW FOR NEW OPENING WITH GWB SOFFIT. NEW OPENING SOFFIT HEIGHT TO BE 7'-6" AFF. EXISTING PORTION OF WALL ASSEMBLY TO REMAIN ABOVE NEW SOFFIT HEIGHT.
- 11 REMOVE GWB FROM TAGGED SIDE OF WALL FOR BLOCKING INSTALLATION

GENERAL REMOVALS NOTES:

1. COORDINATE ALL REMOVALS WORK WITH ALL TRADES PRIOR TO COMMENCING ANY WORK.
2. SAFELY STORE ALL ITEMS INDICATED TO BE SALVAGED AND REINSTALLED. REPLACE ANY DAMAGED ITEMS OR COMPONENTS AS REQUIRED.
3. PATCH AND REPAIR ALL ADJACENT SURFACES TO REMAIN THAT ARE DAMAGED DURING THE REMOVALS PROCESS.
4. PATCH AND REPAIR ALL REMAINING INTERIOR WALL SURFACES THROUGHOUT LIMITS OF WORK AREA. PREPARE WALL SURFACES FOR NEW FINISHES PER FINISH MANUFACTURER'S RECOMMENDATIONS. REFERENCE PARTITION AND ROOM FINISH SCHEDULES FOR MORE INFORMATION.
5. THE CONTRACTOR SHALL BE RESPONSIBLE FOR THE REMOVAL OF ALL MISC. EQUIPMENT, SHELVING, APPLIANCES, FURNITURE AND ACCESSORIES, WITHIN AND APPLIED TO, ANY WALL, CEILING OR FLOOR WITHIN ALL SPACES, TYPICAL WITHIN THE LIMIT OF WORK AREA. THE CONTRACTOR SHALL VERIFY SCOPE OF WORK IN FIELD PRIOR TO BID. REFERENCE ALL CONSTRUCTION DOCUMENTS FOR ADDITIONAL INFORMATION PERTAINING TO ALL TRADES.
6. THE CONTRACTOR SHALL PROVIDE TEMPORARY SUPPORT, BRACING AND SHORING AS REQUIRED FOR ANY AND ALL REMOVALS. TEMPORARY BRACING, SUPPORT AND SHORING SHALL BE IN PLACE PRIOR TO ANY AND ALL REMOVALS.
7. THE CONTRACTOR SHALL CUT, PATCH, AND REPAIR ANY AND ALL WALL SURFACES AS REQUIRED FOR INSTALLATION OF BLOCKING THAT IS REQUIRED BY THE INSTALLATION OF CABINETS, WALL CABINETS AND COUNTERTOPS. PROVIDE BLOCKING FOR ALL CABINETS, WALL CABINETS & COUNTERTOPS.


REMOVALS WORK ASSOCIATED WITH THE ENCLOSED AREA WILL NEED TO BE UNDER TAKEN OFF HOURS. OFF HOURS WILL BE CONSIDERED NIGHT TIME HOURS.



NORTH

ENLARGED REMOVALS FLOOR PLAN & NOTES


SCALE: 1/4" = 1'-0"

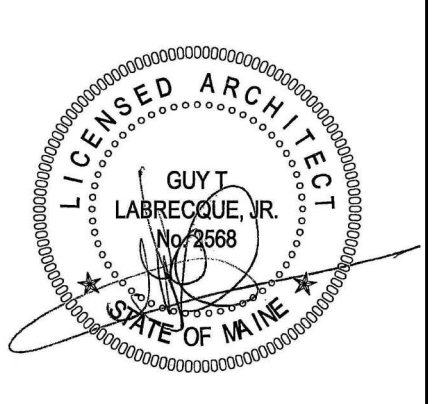

CWS Architects

434 Cumberland Avenue
Portland, ME 04101
Phone: (207) 774-4441
Fax: (207) 774-4016
www.CWSarch.com

Dialysis Clinic Fit-up:
SOUTHERN MAINE DIALYSIS
1600 CONGRESS STREET
PORTLAND, MAINE 04102
1190

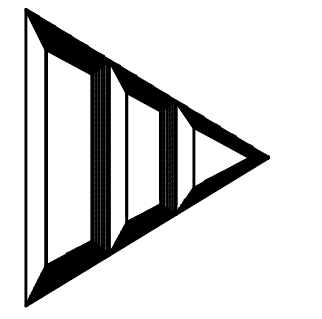

Drafted By: CWS ARCH
Checked By: CWS - GTL
Date Drawn: 03/06/12
Project #: CWS# 11418

REV #	DATE	REVISION DESCRIPTION

D1.1

Sheet Number