

REFLECTED CEILING PLAN SYMBOLS LEGEND

NAME ROOM TAG

ACT-B: EXTENTS OF EXISTING SUSPENDED CEILING SYSTEM TO BE REMOVED

ACT-E: 2x4 EXIST. SUSPENDED CEILING SYSTEM TO REMAIN

GWB-E: EXIST. SUSPENDED GYPSUM WALL BOARD SOFFIT SYSTEM

EXIST. RETURN AIR DEVICE TO REMAIN

EXIST. SUPPLY AIR DEVICE TO REMAIN

EXISTING 1x4 FLOURESCENT LIGHT FIXTURE TO REMAIN

EXISTING 1x4 FLOURESCENT LIGHT FIXTURE TO REMOVE

EXISTING 2x4 FLOURESCENT LIGHT FIXTURE TO REMAIN

EXIST. EXIT LIGHT TO REMAIN

RETURN AIR DEVICE TO BE F

SUPPLY AIR DEVICE TO BE F

RECESSED CAN TO BE REMO

2x4 FLOURESCENT FIXTURE


SPECIFIC REMOVALS NOTES:

- 50 REMOVE SUSPENDED CEILING TILE AND GRID SYSTEM WITHIN INDICATED SPACE. COMPLETE.
- 51 REMOVE LIGHT FIXTURE.
- 52 REMOVE MECHANICAL VENTILATION DIFFUSER/GRILLE.

GENERAL REMOVALS NOTES:


- COORDINATE ALL REMOVALS WORK WITH ALL TRADES PRIOR TO COMMENCING ANY WORK.
- SAFELY STORE ALL ITEMS INDICATED TO BE SALVAGED AND REINSTALLED. REPLACE ANY DAMAGED ITEMS OR COMPONENTS AS REQUIRED.
- PATCH AND REPAIR ALL ADJACENT SURFACES TO REMAIN THAT ARE DAMAGED DURING THE REMOVALS PROCESS.

ENLARGED REMOVALS REFLECTED CEILING PLAN
SCALE: 1/4" = 1'-0"

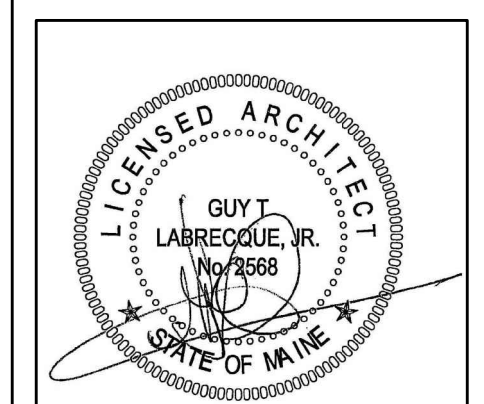

CWS Architects
434 Cumberland Avenue
Portland, ME 04101
Phone: (207) 774-4441
Fax: (207) 774-4016
www.CW5arch.com

Dialysis Clinic Fit-up:
SOUTHERN MAINE DIALYSIS
1600 CONGRESS STREET
PORTLAND, MAINE 04102
1190

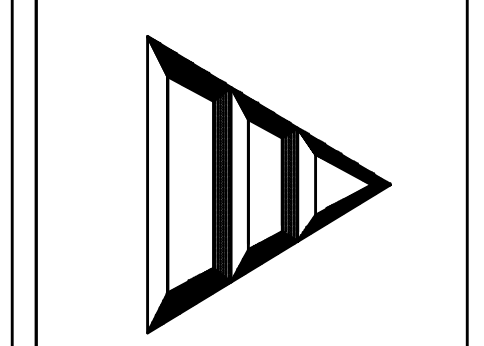

Drafted By: CWS ARCH
Checked By: CWS - GTL
Date Drawn: 03/06/12
Project #: CWS# 11418

REV #	DATE	REVISION DESCRIPTION

D2.0
Sheet Number

3/12/2012 4:57 PM