

**SYMBOLS LEGEND:**

- BUILDING EXIT
- DUCT SMOKE DETECTOR - SYSTEM CONNECTED, 120V.
- FIRE ALARM REMOTE ANNUNCIATOR - GRAPHIC.
- FIRE ALARM CONTROL PANEL - SURFACE MOUNT AT 78" TO TOP.
- SMOKE DETECTOR - PHOTOELECTRIC TYPE, SYSTEM CONNECTED.
- HEAT DETECTOR.
- FIRE ALARM VISUAL STROBE ONLY.
- FIRE ALARM AUDIO/VISUAL - MOUNT 6" BELOW CEILING, "MH" DENOTES MINI-HORN.
- FIRE ALARM PULL STATION - MOUNT AT 48" AFF.
- EXIT SIGN - ARROW DENOTES EXIT SIGN TO BE PROVIDED WITH DIRECTIONAL ARROW
- EMERGENCY (BATTERY) LIGHT FIXTURE
- EXISTING EXIT SIGN TO REMAIN

**GENERAL NOTES:**


1. THE FACILITY IS TO BE CONSIDERED AMBULATORY HEALTH CARE PER NFPA 101 2009 AND BUSINESS USE (AMBULATORY HEALTH CARE) PER IBC 2009.
2. ALL CORRIDOR WALLS ARE SMOKE PARTITIONS AND ARE REQUIRED TO RESIST THE PASSAGE OF SMOKE.

**LINE TYPE KEY:**

- 1-HOUR FIRE RATED HORIZONTAL EXIT ENCLOSURE
- NON-FIRE RATED PARTITION RESISTING THE PASSAGE OF SMOKE
- 1-HOUR FIRE RATED SMOKE COMPARTMENT SMOKE BARRIER
- EXIT ACCESS TRAVEL DISTANCE


**HATCH KEY:**

- 1-HOUR RATED ENCLOSURE
- EXISTING 1-HOUR RATED ENCLOSURE

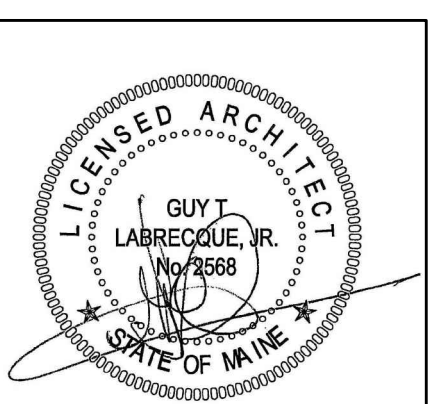

CWS  
Architects  
434 Cumberland Avenue  
Portland, ME 04101  
Phone: (207) 774-4441  
Fax: (207) 774-4016  
www.CWSarch.com

Dialysis Clinic Fit-Up:  
**SOUTHERN MAINE DIALYSIS**  
1600 CONGRESS STREET  
PORTLAND, MAINE 04102  
**# 1190**

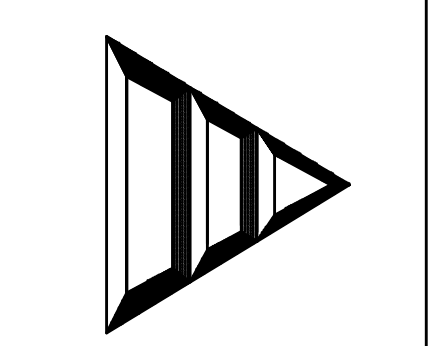

Drafted By: CWS ARCH  
Checked By: CWS - GTL  
Date Drawn: 03/06/12  
Project #: CWS# 11418

REV #	DATE	REVISION DESCRIPTION

**LS1.0**  
Sheet Number

**LIFE SAFETY PLAN**  
SCALE: 1/8" = 1'-0"

3/22/2012 4:00 PM