

Owner:

REVISIONS:	Date:	Description:


Drawing Title:

**OVERALL CEILING
REMOVALS PLAN**

Scale: 3/16" = 1'-0"

Date: 9/04/2007

CWS Proj. No.: 2006-447-14

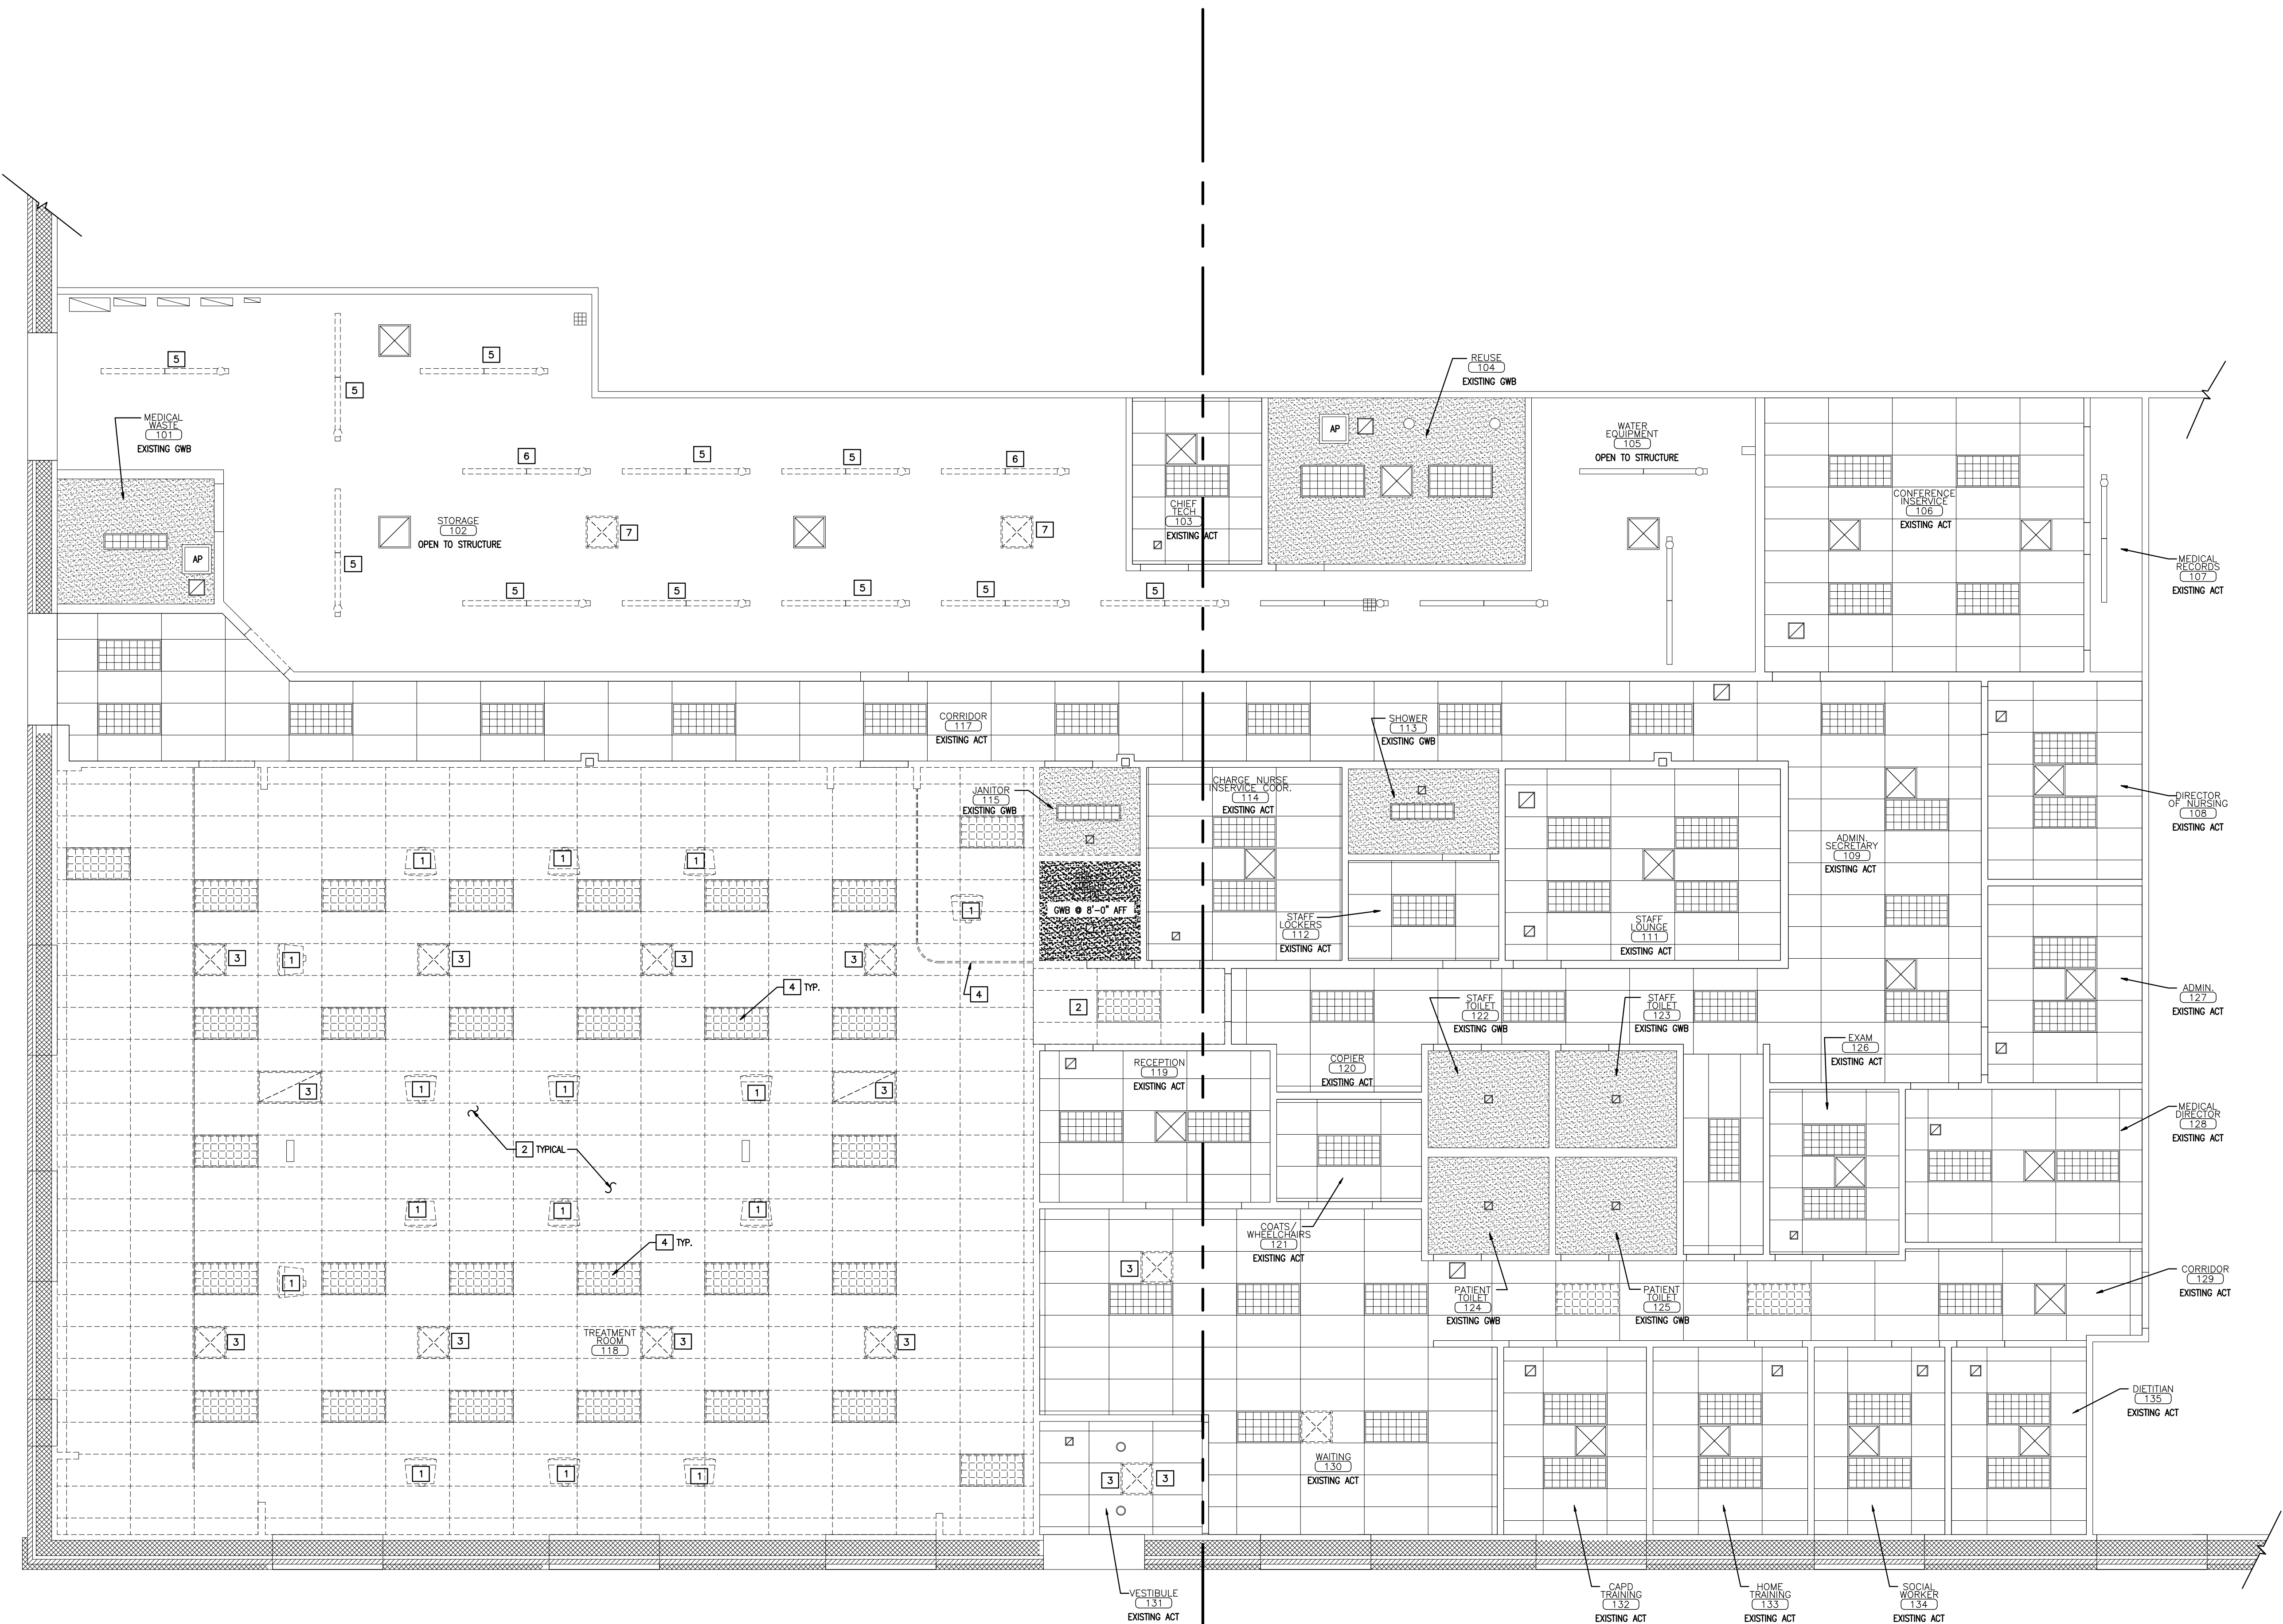

OVERALL CEILING REMOVALS PLAN
REFERENCED FROM: SCALE: 3/16" = 1'-0"

