

OWNER / DEVELOPER
164 REALTY, LLC
100 SILVER STREET
PORTLAND, ME 04101

PROJECT TITLE
**NEPHROLOGY ASSOCIATES
RENOVATIONS**
1600 CONGRESS STREET
PORTLAND, MAINE 04101

DRAWING TITLE
FURNITURE PLAN
CWS PROJ. NO.: 11422


REVISION DESCRIPTION	DATE

DRAWING NUMBER

A9.10

SCALE: 3/16"=1'-0"
DATE: 12/22/11

ISSUED FOR CONSTRUCTION

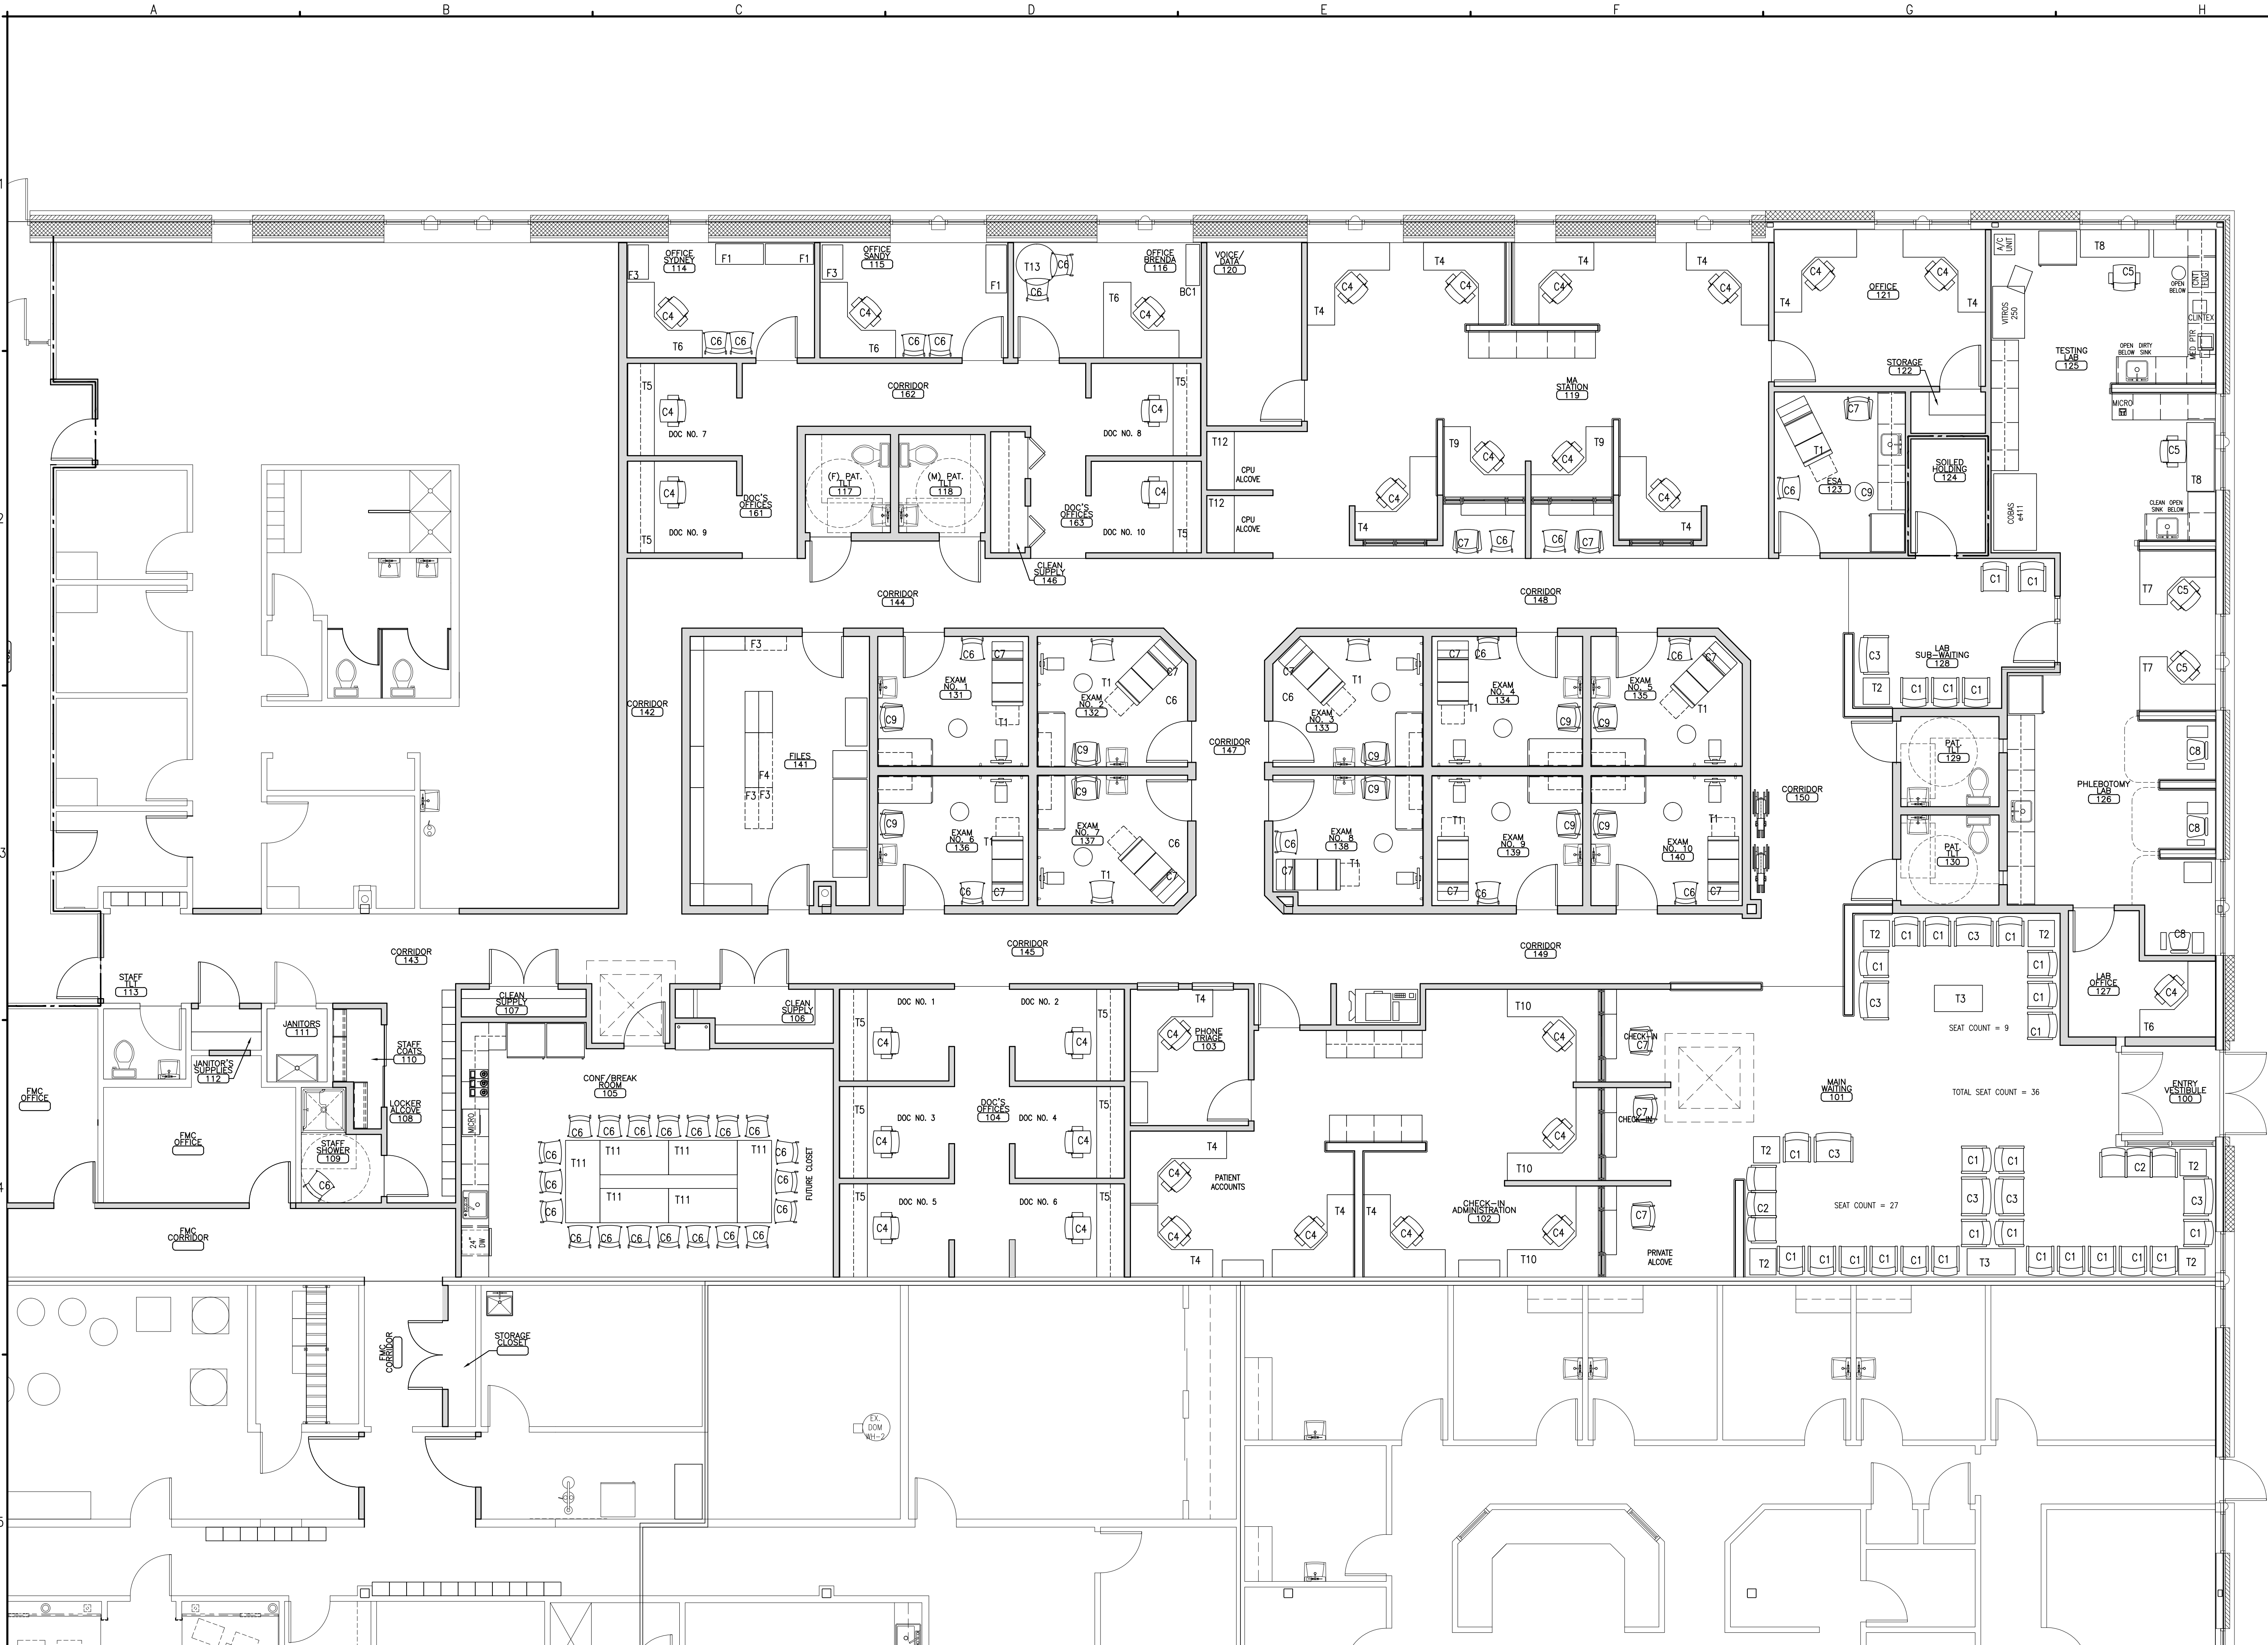

A5 FURNITURE PLAN

REFERENCED FROM: SCALE: 3/16"=1'-0"