




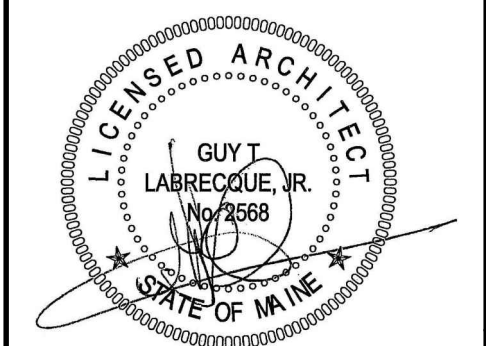
GENERAL REMOVALS NOTE:

IT IS THE INTENT OF THE DRAWINGS TO COMPLETELY GUT THE ENTIRE INTERIOR WITHIN THE LIMITS OF THE WORK. THIS WORK INCLUDES ALL FLOOR FINISHES, CEILING FINISHES, WALL PARTITIONS, CASEWORK, PLUMBING ITEMS, ELECTRICAL ITEMS AND MECHANICAL GRILLS. REFERENCE INDIVIDUAL REMOVAL DRAWINGS FOR EXCEPTIONS TO THIS INTENT AND FOR SPECIFIC NOTES PERTAINING TO COMMON CORRIDOR WORK AND REUSE OF EXISTING DUCTWORK SYSTEMS.

- REMOVALS PLAN NOTES:**
1. REFERENCE A5/A0.00 FOR ADDITIONAL REMOVALS NOTES.
 2. ALL INTERIOR WALL ASSEMBLIES, DOOR AND DOOR FRAME ASSEMBLIES, CASEWORK AND SHELVING INDICATED BY DASHED LINE TO BE REMOVED.
 3. ALL PLUMBING, ELECTRICAL AND MECHANICAL COMPONENTS TO BE REMOVED - REFERENCE DOCUMENTS FROM EACH DISCIPLINE FOR MORE INFORMATION.
 4. ALL EXTERIOR WALLS AND TENANT DEMISING WALLS, WINDOW AND DOOR ASSEMBLIES TO REMAIN UNLESS NOTED OTHERWISE. PATCH AND REPAIR ALL REMAINING EXPOSED SURFACES AS REQUIRED FOR NEW WORK.
 5. REMOVE LIMITED PORTIONS OF EXISTING GWB FINISHES WITHIN TENANT DEMISING WALLS AND EXTERIOR WALLS AS REQUIRED FOR ANY PORTION OF THE NEW WORK TO BE COMPLETED. PATCH, REPAIR AND TIE INTO ADJACENT SURFACES. REPAIR DAMAGED VAPOR BARRIER AS NEEDED.
 6. REFERENCE AD1.10 & AD1.11 FOR CONCRETE SLAB REMOVALS.




CWS
Architects



OWNER / DEVELOPER	164 REALTY, LLC	100 SILVER STREET PORTLAND, ME 04101
PROJECT TITLE	NEPHROLOGY ASSOCIATES RENOVATIONS	1600 CONGRESS STREET PORTLAND, MAINE 04101
DRAWING TITLE	AREA "A" REMOVALS PLAN	CWS PROJ. NO.: 11422
DATE		
REVISION DESCRIPTION		

PROJECT NORTH

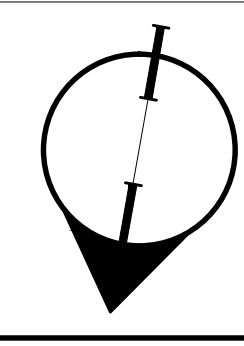

DRAWING NUMBER

AD1.01

SCALE: 1/4"=1'-0"
DATE: 12/22/11

A1 AREA "A" REMOVALS PLAN
REFERENCED FROM: SCALE: 1/4"=1'-0"