


GENERAL REMOVALS NOTE:

IT IS THE INTENT OF THE DRAWINGS TO COMPLETELY GUT THE ENTIRE INTERIOR WITHIN THE LIMITS OF THE WORK. THIS WORK INCLUDES ALL FLOOR FINISHES, CEILING FINISHES, WALL PARTITIONS, CASEWORK, PLUMBING ITEMS, ELECTRICAL ITEMS AND MECHANICAL GRILLS. REFERENCE INDIVIDUAL REMOVAL DRAWINGS FOR EXCEPTIONS TO THIS INTENT AND FOR SPECIFIC NOTES PERTAINING TO COMMON CORRIDOR WORK AND REUSE OF EXISTING DUCTWORK SYSTEMS.

- REMOVALS PLAN NOTES:**
1. REFERENCE A5/A0.00 FOR ADDITIONAL REMOVALS NOTES.
 2. ALL INTERIOR WALL ASSEMBLIES, DOOR AND DOOR FRAME ASSEMBLIES, CASEWORK AND SHELVING INDICATED BY DASHED LINE TO BE REMOVED.
 3. ALL PLUMBING, ELECTRICAL AND MECHANICAL COMPONENTS TO BE REMOVED - REFERENCE DOCUMENTS FROM EACH DISCIPLINE FOR MORE INFORMATION.
 4. ALL EXTERIOR WALLS AND TENANT DEMISING WALLS, WINDOW AND DOOR ASSEMBLIES TO REMAIN UNLESS NOTED OTHERWISE. PATCH AND REPAIR ALL REMAINING EXPOSED SURFACES AS REQUIRED FOR NEW WORK.
 5. REMOVE LIMITED PORTIONS OF EXISTING GWB FINISHES WITHIN TENANT DEMISING WALLS AND EXTERIOR WALLS AS REQUIRED FOR ANY PORTION OF THE NEW WORK TO BE COMPLETED. PATCH, REPAIR AND TIE INTO ADJACENT SURFACES. REPAIR DAMAGED VAPOR BARRIER AS NEEDED.
 6. REFERENCE AD1.10 & AD1.11 FOR CONCRETE SLAB REMOVALS.

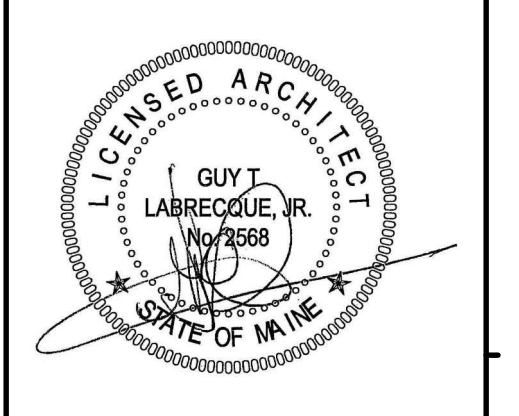

OWNER / DEVELOPER
164 REALTY, LLC
 100 SILVER STREET
 PORTLAND, ME 04101

PROJECT TITLE
NEPHROLOGY ASSOCIATES RENOVATIONS
 1600 CONGRESS STREET
 PORTLAND, MAINE 04101

DRAWING TITLE
AREA "B" REMOVALS PLAN
 CWS PROJ. NO.: 11422

REVISION DESCRIPTION	DATE

PROJECT NORTH

DRAWING NUMBER
AD1.02

SCALE: 1/4"=1'-0"
 DATE: 12/22/11

ISSUED FOR CONSTRUCTION

A1 AREA "B" REMOVALS PLAN
 REFERENCED FROM: SCALE: 1/4"=1'-0"