


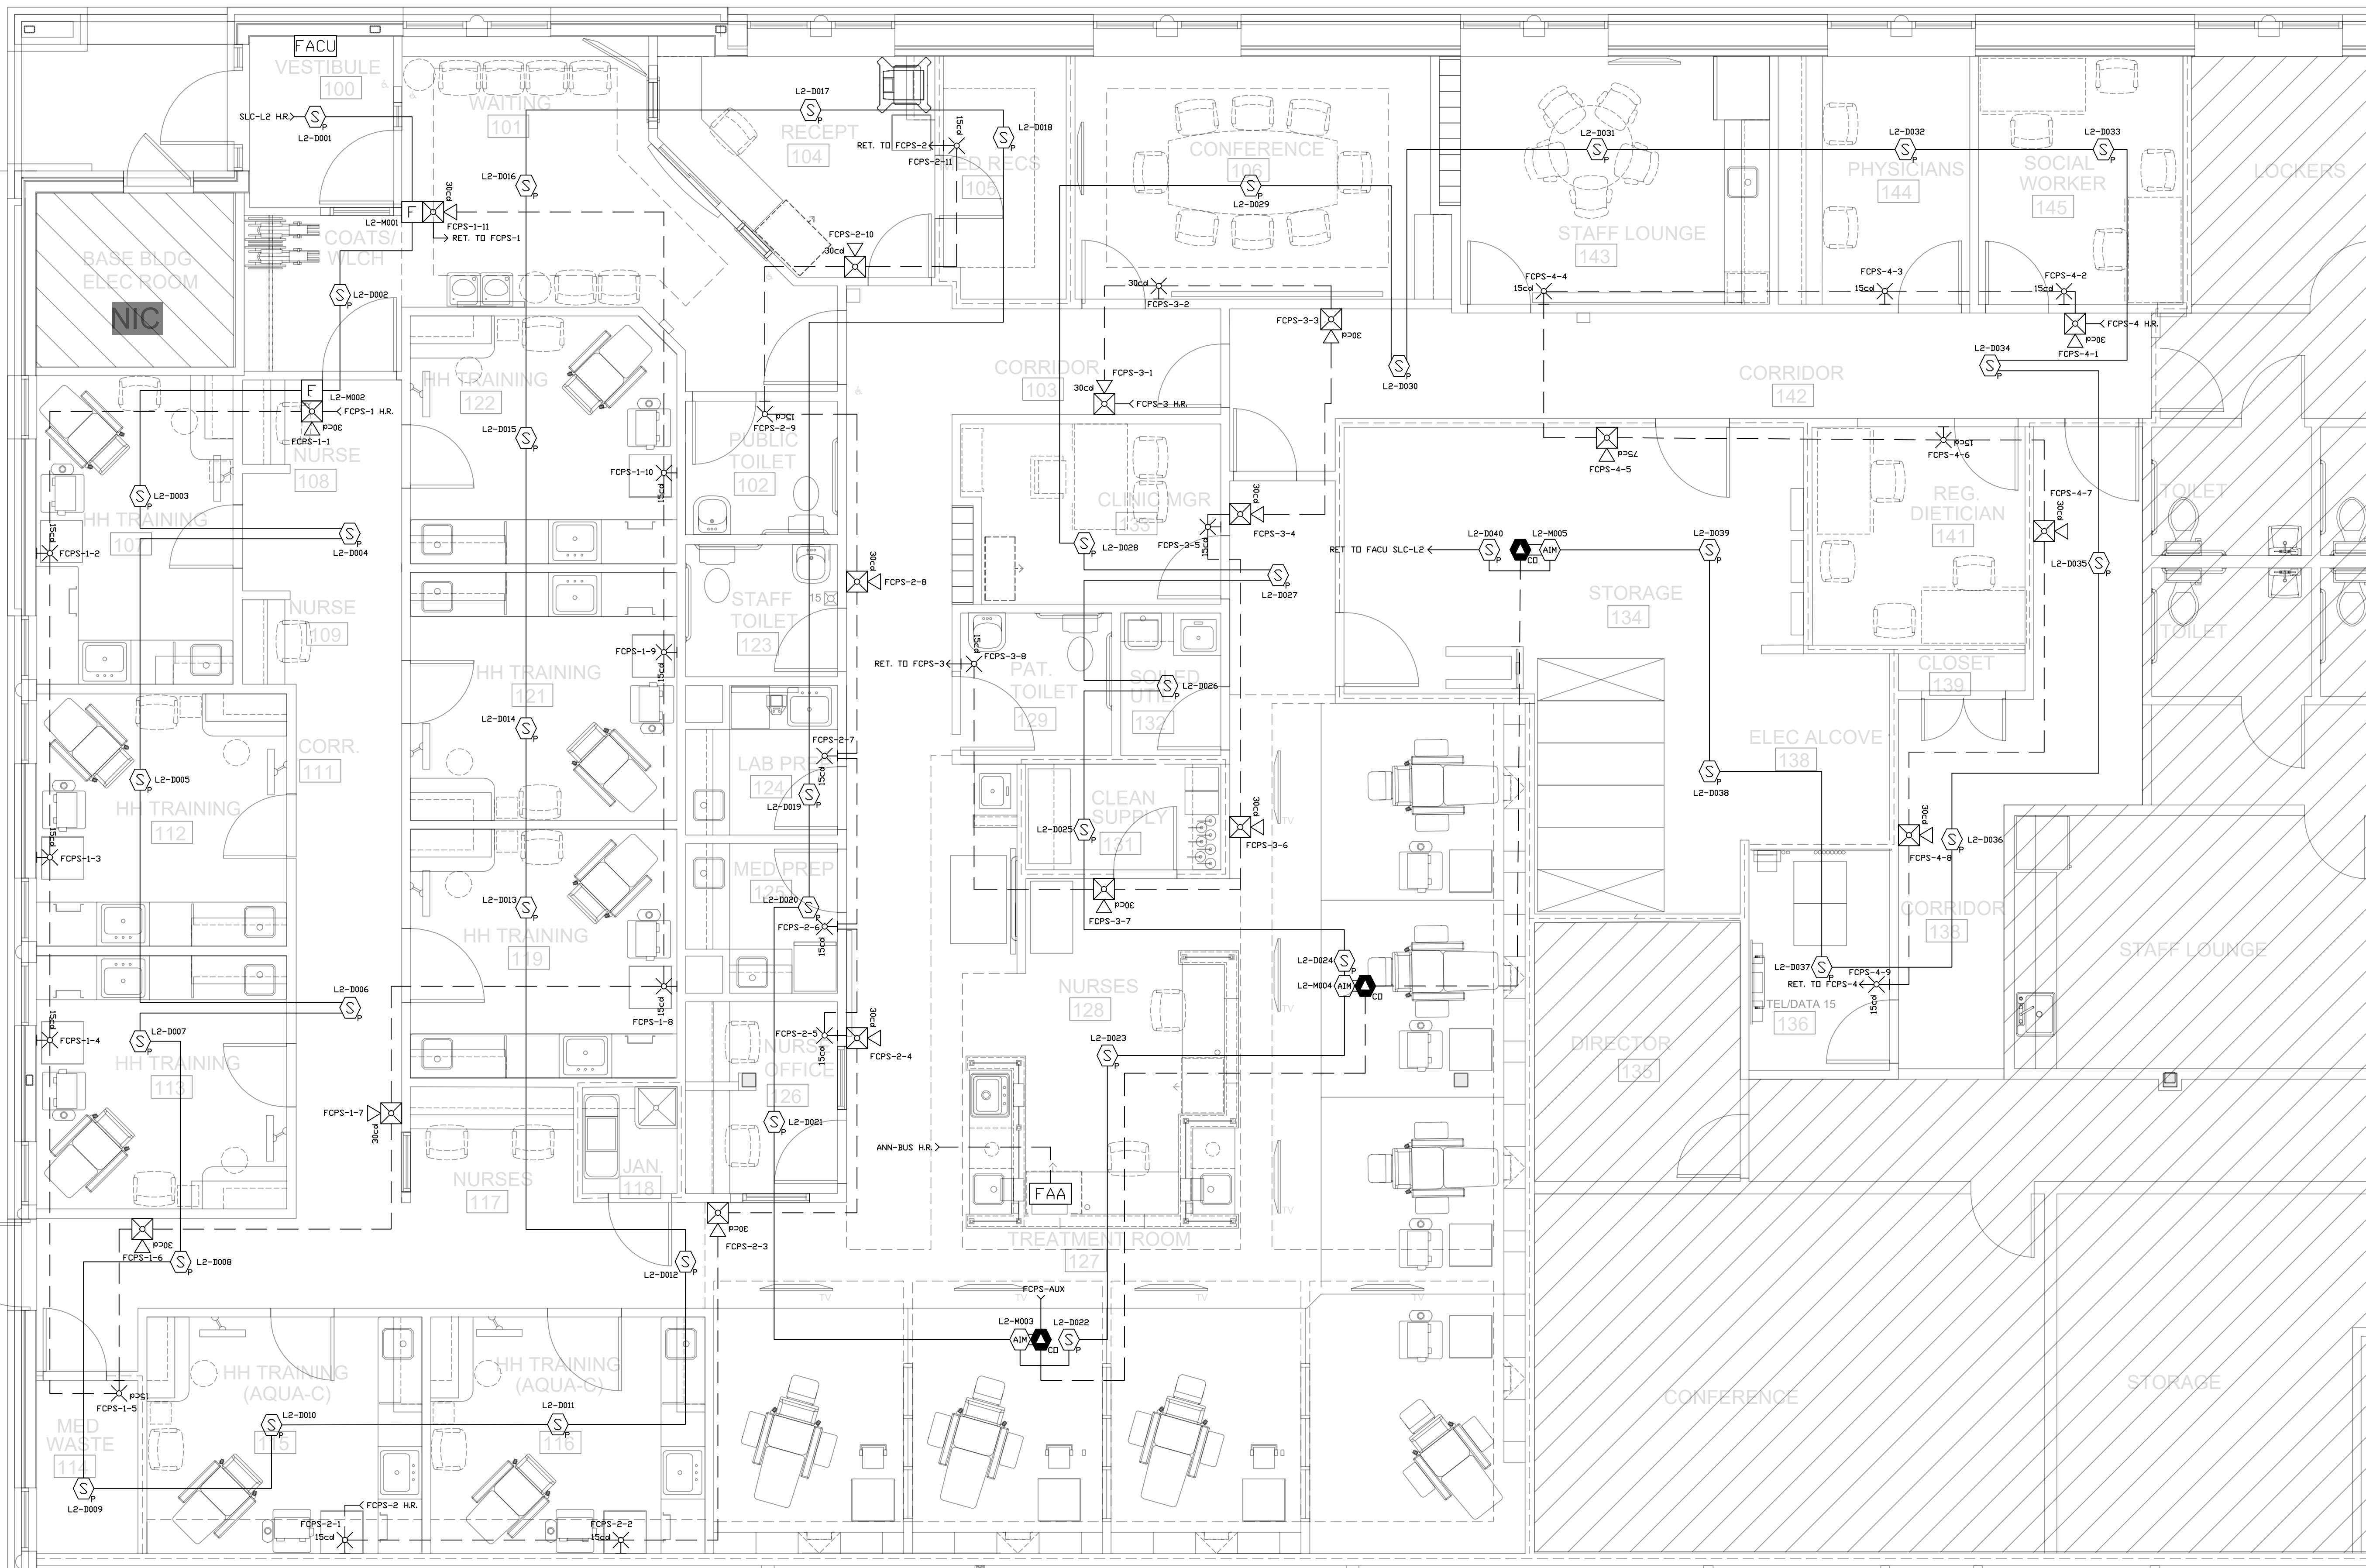

Reviewed for Code Compliance
 Permitting and Inspections Department
 Approved with Conditions
 12/23/2019



CITY/TOWN APPROVAL


John Mocker, SET
John Mocker
 NICET Level IV - Fire Alarm
 Technician ID: 137219
 Expires: 11/1/2022

NICET APPROVAL

| | |
|---|-------------------|
| 0 | Issued for review |
| 1 | |
| 2 | |
| 3 | |

Revisions

| | | | | | |
|--------------------------------------|------------|--------|-----------|-------|--------------|
| DATE | 07/03/2019 | AUTHOR | [OB] + ZS | SCALE | 1/4" = 1'-0" |
| FRESENIUS KIDNEY CARE | | | | | |
| 1600 Congress Street Portland, ME | | | | | |

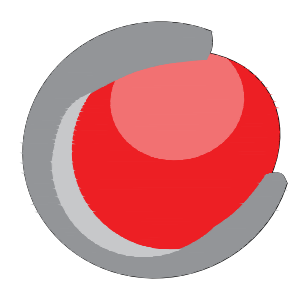

CUNNINGHAM
 SECURITY SYSTEMS

RISER AND CALCULATIONS

FA-1