


3 INTERIOR 1 HR RATED    2 INTERIOR UNINSULATED    1 INTERIOR INSULATED


INTERIOR WALL TYPES

3" = 1' 0"

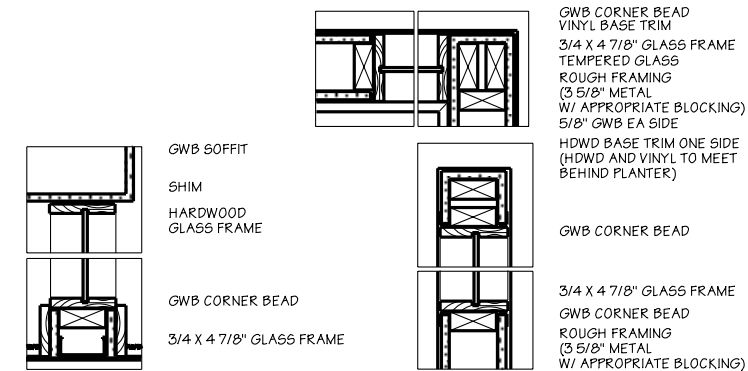


GLASS PANEL

1 1/2" = 1' 0"

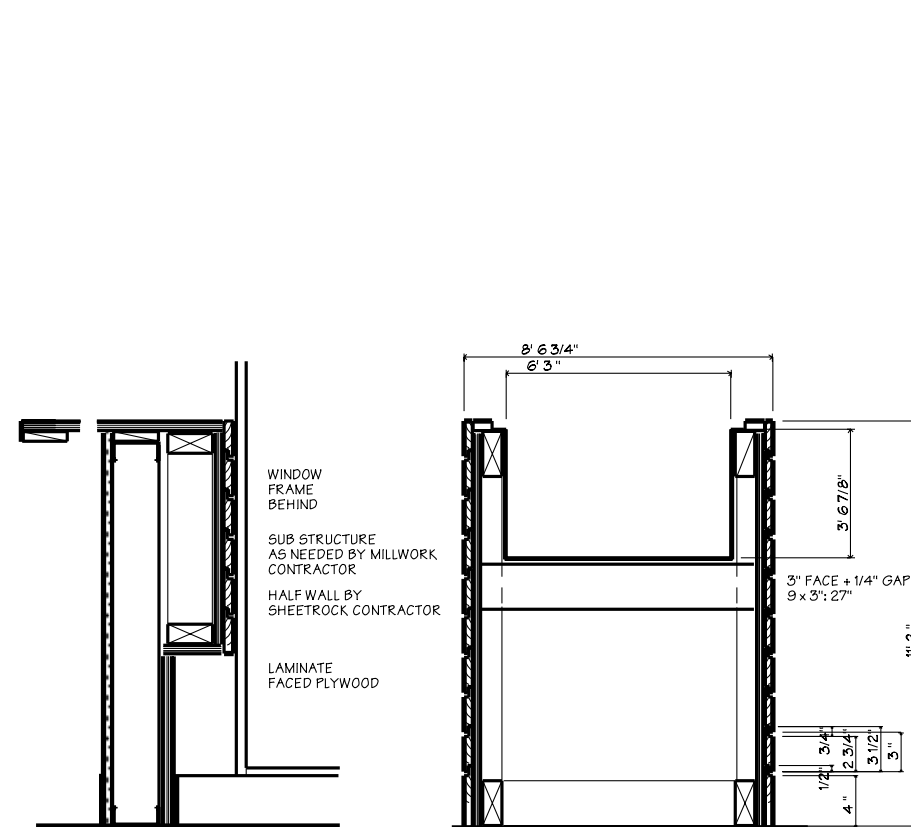

NURSE COUNTER    PLANTER

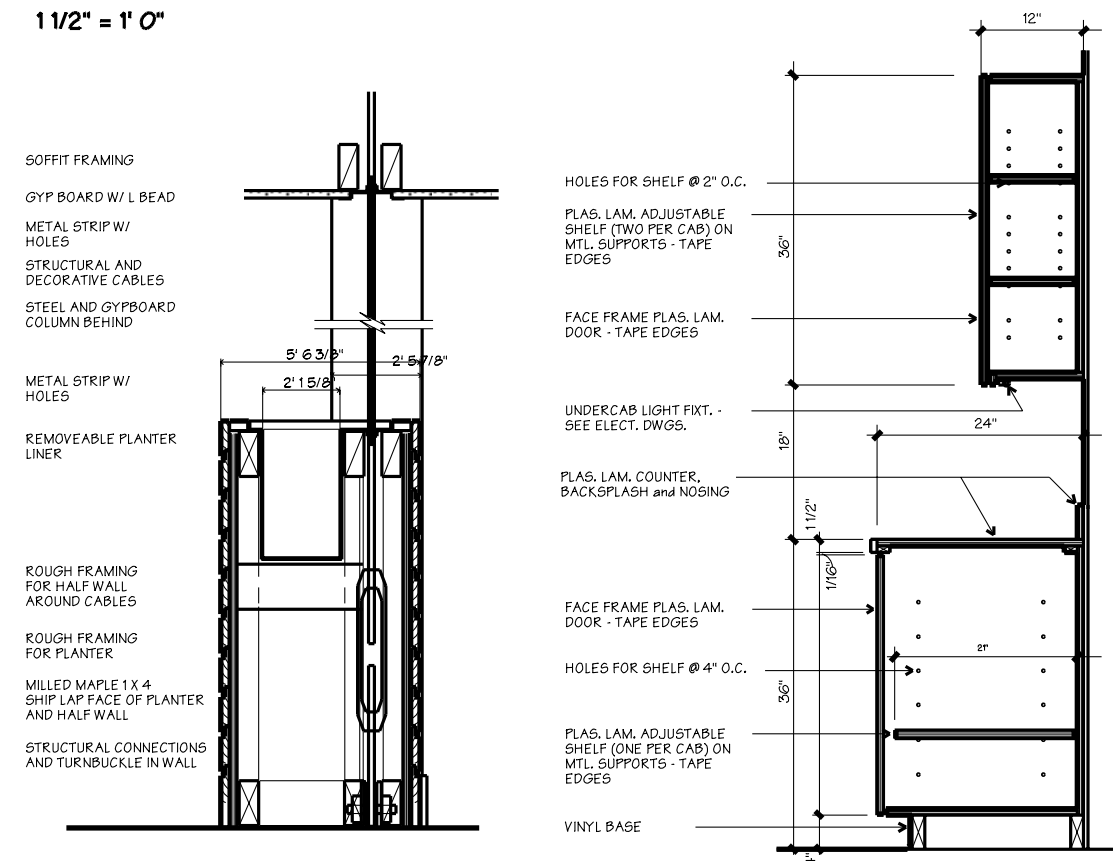

CABINET SECTION