
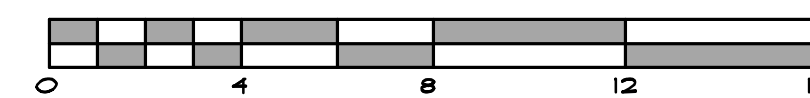


1 LOWER FLOOR PLAN
A3.1 1/4" = 1'-0"

492.33 SQ. FT. CONDITIONED SPACE

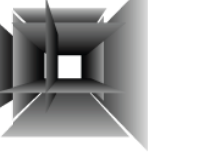

PROJECT		DATE	01.23.2013	CONSTRUCTION SET
SMITH-HOOPES RESIDENCE		REV	02.12.2013	
LOCATION		ISSUED FOR CONST.	05.21.2013	 A3.1
63 STROUDWATER RD. PORTLAND, ME		REV	XX.XX.XX	
		REV	XX.XX.XX	
		REV	XX.XX.XX	

5/21/2013 10:25 AM

3591 MAIN ST.
201-594-5551
ROCKLAND, ME 04841
WWW.HOUSESANDCOTTAGES.COM

PLOT SCALE: 1/4"=1'-0"