


1 FIRST FLOOR PLAN
A3.2 1/4" = 1'-0"

1549.61 SQ. FT. CONDITIONED SPACE

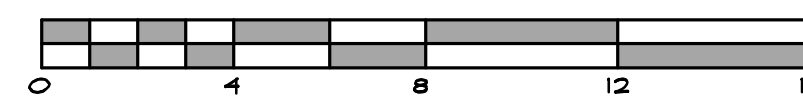

PROJECT	SMITH-HOOPRES RESIDENCE		DATE	01.23.2013
LOCATION	63 STROUDWATER RD. PORTLAND, ME		REV	02.12.2013
			ISSUED FOR CONST.	05.21.2013
			REV	XX.XX.XX
			REV	XX.XX.XX
			REV	XX.XX.XX

HOUSES & COTTAGES
ERIC E. ALLYN + ARCHITECTURAL DESIGNER
359 MAIN ST.
201-544-5551
ROCKLAND, ME 04841
WWW.HOUSESANDCOTTAGES.COM

A3.2

CONSTRUCTION SET