



1 SECOND FLOOR PLAN 944.20 SQ. FT. CONDITIONED SPACE
A3.3 1/4" = 1'-0"

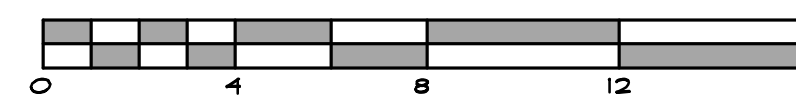

PROJECT		DATE	01.23.2013	CONSTRUCTION SET	
SMITH-HOOPES RESIDENCE		REV	02.12.2013		
LOCATION		ISSUED FOR CONST.	05.21.2013	 A3.3	
63 STROUDWATER RD.		REV	XX.XX.XX		
PORTLAND, ME		REV	XX.XX.XX		
		REV	XX.XX.XX		

5/21/2013 10:32 AM

351 MAIN ST. ROCKLAND, ME 04841
201-594-5551 WWW.HOUSESANDCOTTAGES.COM

PLOT SCALE: 1/4"=1'-0"