

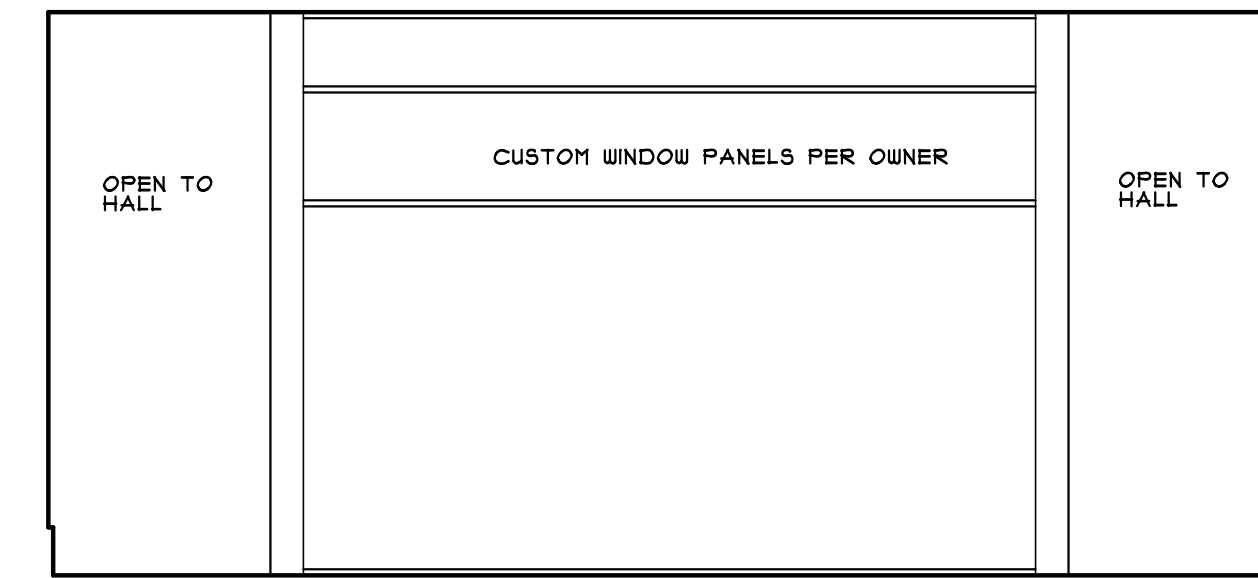
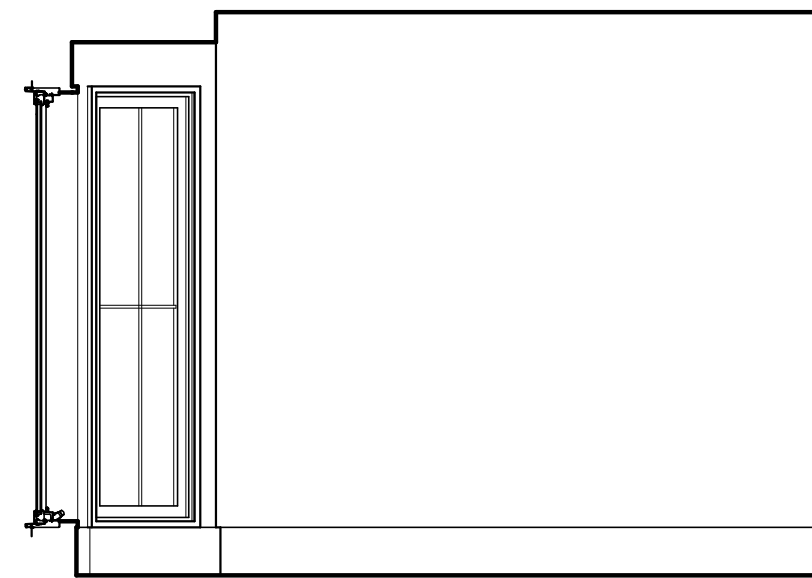
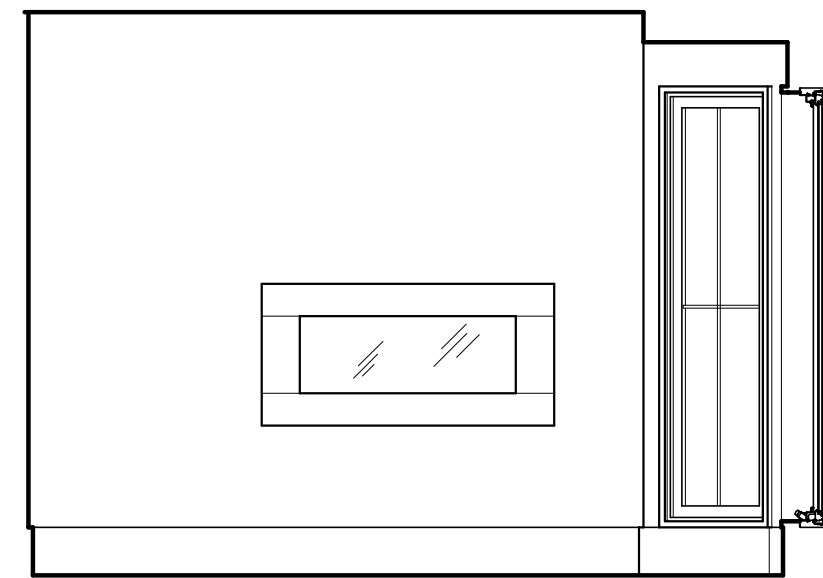
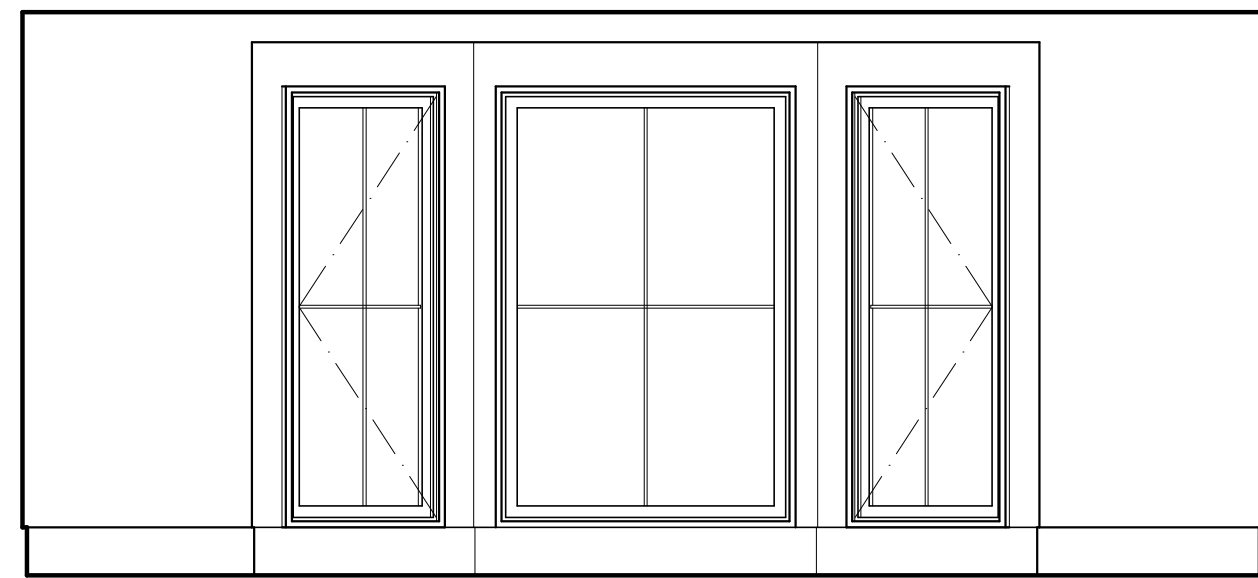
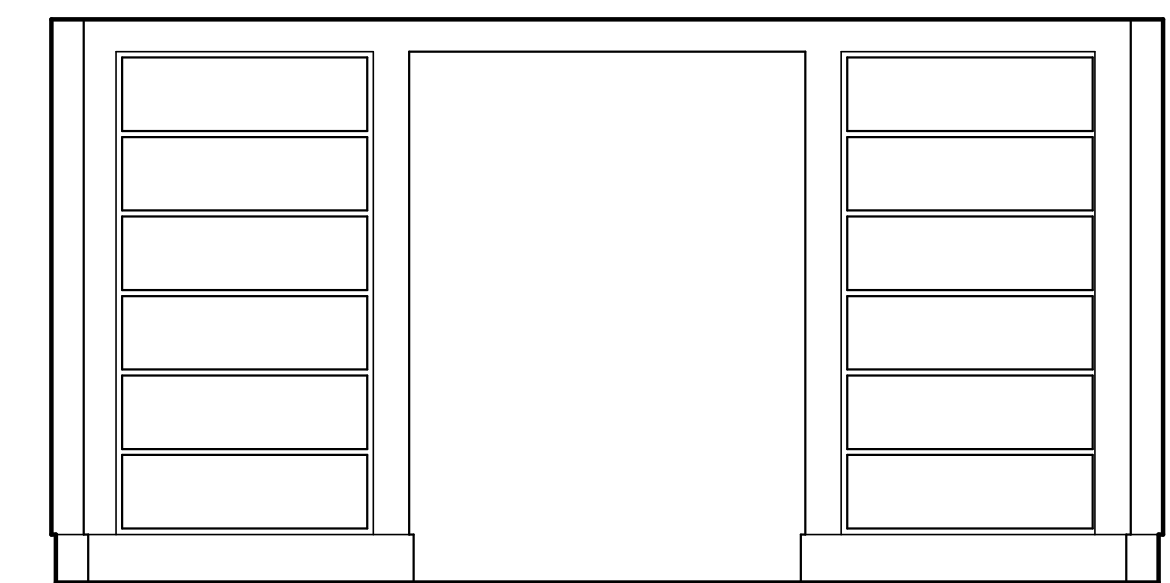
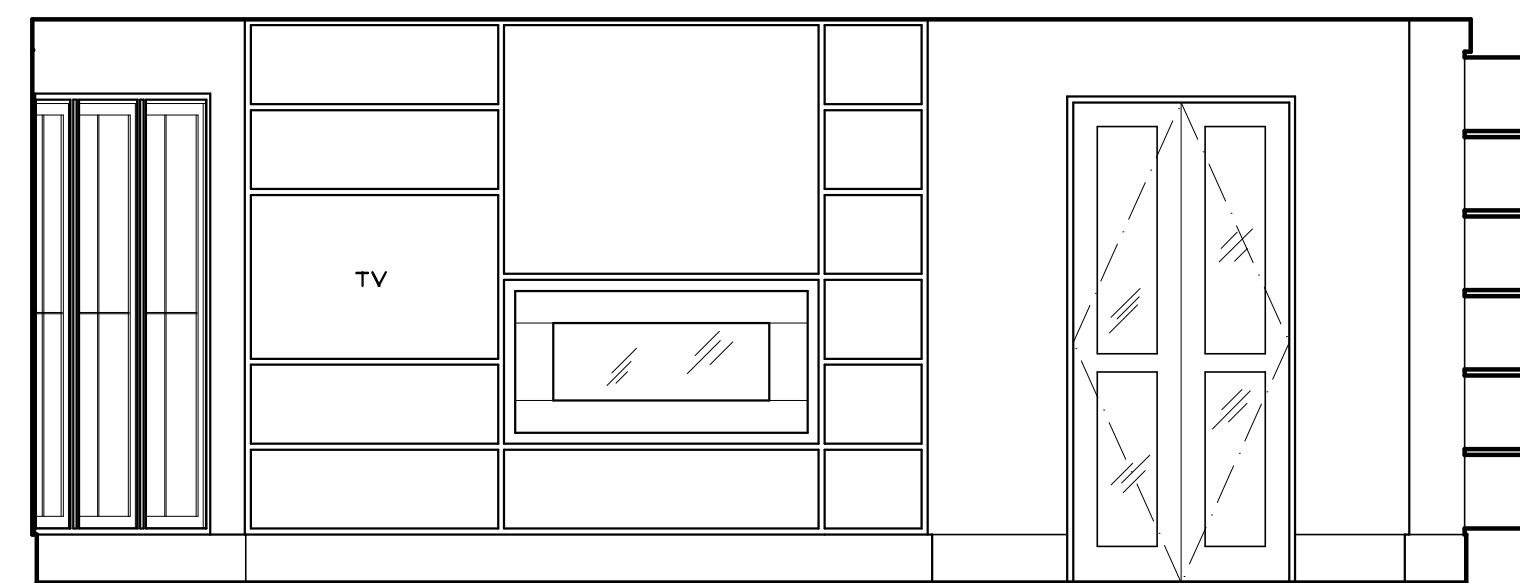







1 FRONT ENTRY ELEVS.  
A4.0 3/8" = 1'-0"

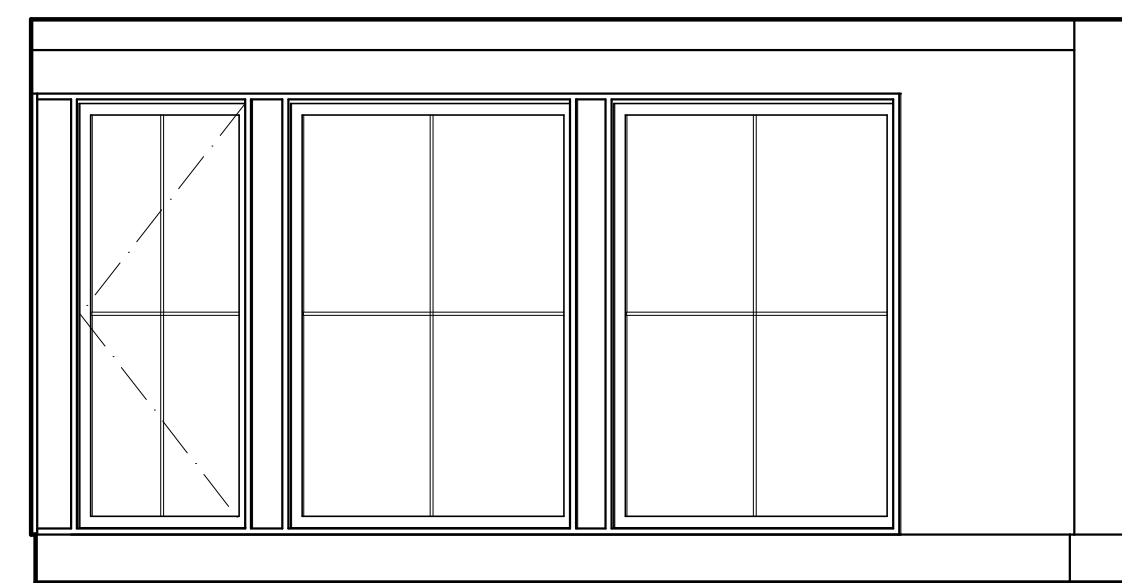

2 DINING ELEVS.  
A4.0 3/8" = 1'-0"

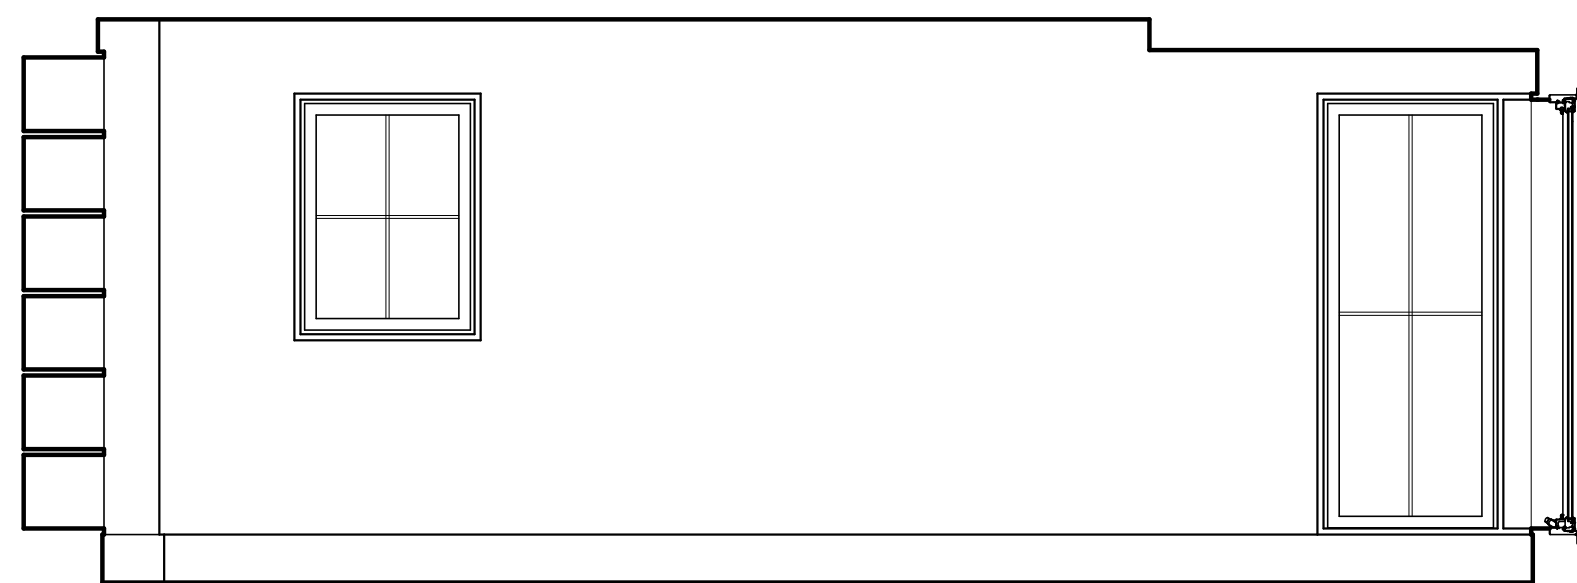

3 LIVING ELEVS.  
A4.0 3/8" = 1'-0"

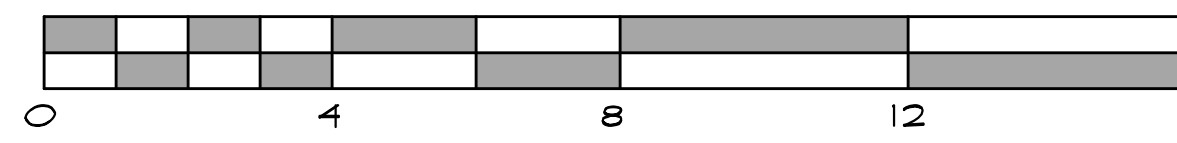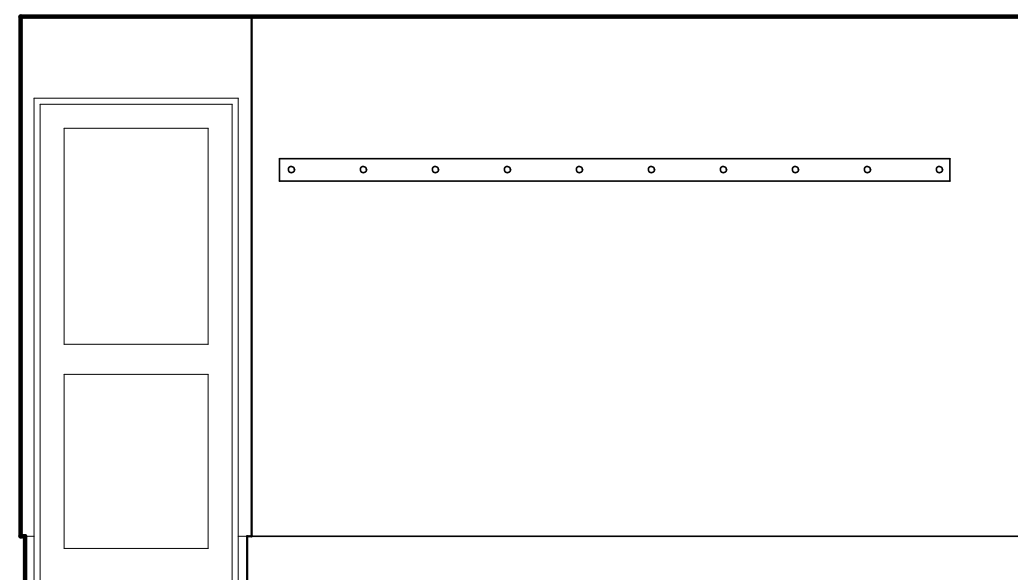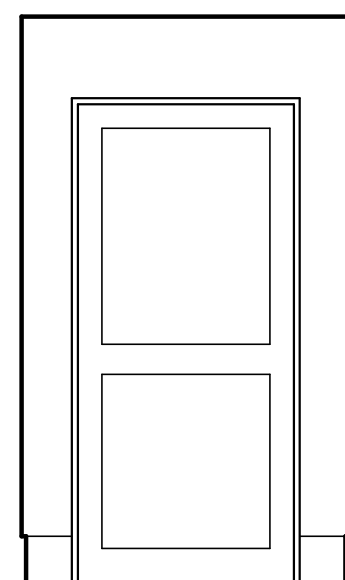 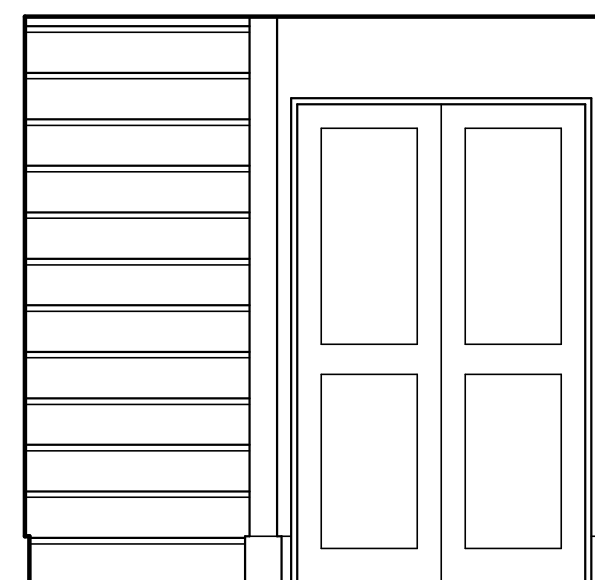

PROJECT SMITH-HOOPES RESIDENCE		DATE 02.12.2019		<b>A7.1</b>
LOCATION 63 STROUDWATER RD. PORTLAND, ME		ISSUED FOR PRICING: XX.XX.XX		
		ISSUED FOR CONSTRUCTION: 05.21.2019		
		REV: XX.XX.XX		
		REV: XX.XX.XX	359 MAIN ST. 201-594-5551 WWW.HOUSESANDCOTTAGES.COM	ROCKLAND, ME 04841 WWW.HOUSESANDCOTTAGES.COM

4 BASEMENT MUDROOM ELEVS.  
A4.0 3/8" = 1'-0"