



1 BASEMENT ELECTRICAL PLAN
 EI.1 1/4"=1'-0"

ELECTRICAL SYMBOLS

⊕	DUPLEX OUTLET	⊕	SWITCH
⊕ ^{5/2}	DUPLEX OUTLET, SWITCH ACTIVATED TOP SOCKET	⊕ ^{DP}	SWITCH W/ DIMMER
⊕ ^C	DUPLEX OUTLET, COUNTER HEIGHT	⊕ ^{3W}	3-WAY SWITCH
⊕ ^{GFI}	DUPLEX OUTLET, GROUND FAULT INTERRUPTER (GFI)	⊕ ^{PL}	SWITCH W/ PILOT LIGHT
⊕ ²²⁰	DUPLEX OUTLET, 220V	⊕ ^T	TIMER SWITCH (60 MIN.)
⊕	FLOOR OUTLET	⊕	JAMB ACTIVATED SWITCH
⊕	FOURPLEX OUTLET	⊕	THERMOSTAT
⊕ ^{WP}	WATERPROOF BOX, RECESSED	⊕	SURFACE MOUNTED LIGHT FIXTURE (CEILING)
⊕	TELEVISION/CABLE OUTLET	⊕	SURFACE MOUNTED LIGHT FIXTURE (WALL)
⊕	PHONE JACK	⊕	SURFACE MOUNTED FLOURESCENT STRIP
⊕	DATA JACK (CAT 5E)	⊕	RECESSED LIGHT FIXTURE
⊕	RECESSED PHONE JACK	⊕	RECESSED EYE BALL
⊕	DOORBELL	⊕	FLOOD LIGHT
⊕	DOOR CHIME (CLG. RECESSED)	⊕	CEILING FAN
⊕	WALL MTD. FLOOR WASHER	⊕	RECESSED VENT W/ LIGHT
⊕	SURFACE MTD. DIRECTIONAL		

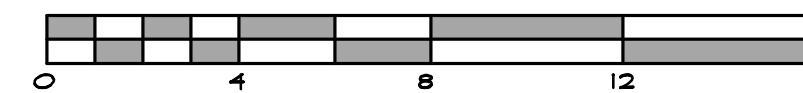

PROJECT	DATE	02.12.2013		EI.1
SMITH-HOOPES RESIDENCE	REV	XX.XX.XX		
LOCATION	ISSUED FOR CONST.	05.21.2013	359 MAIN ST. 201-594-5551 WWW.HOUSESANDCOTTAGES.COM	ROCKLAND, ME 04841
63 STROUDWATER RD. PORTLAND, ME	REV	XX.XX.XX		
	REV	XX.XX.XX		