


1 FIRST FLOOR ELECTRICAL PLAN
E.I. 1/4" = 1'-0"

ELECTRICAL SYMBOLS

	DUPLEX OUTLET		SWITCH
	DUPLEX OUTLET, SWITCH, ACTIVATED TOP SOCKET		SWITCH W/ DIMMER
	DUPLEX OUTLET, COUNTER HEIGHT		3-WAY SWITCH
	DUPLEX OUTLET, GROUND FAULT INTERRUPTER (GFI)		SWITCH W/ PILOT LIGHT
	DUPLEX OUTLET, 220V		TIMER SWITCH (60 MIN.)
	FLOOR OUTLET		JAMB ACTIVATED SWITCH
	FOURPLEX OUTLET		THERMOSTAT
	WATERPROOF BOX, RECESSED		SURFACE MOUNTED LIGHT FIXTURE (CEILING)
	TELEVISION/CABLE OUTLET		SURFACE MOUNTED LIGHT FIXTURE (WALL)
	PHONE JACK		SURFACE MOUNTED FLOURESCENT STRIP
	DATA JACK (CAT 5E)		RECESSED LIGHT FIXTURE
	RECESSED PHONE JACK		RECESSED EYE BALL
	DOORBELL		FLOOD LIGHT
	DOOR CHIME (CLG. RECESSED)		CEILING FAN
	WALL MTD. FLOOR WASHER		RECESSED VENT W/ LIGHT
	SURFACE MTD. DIRECTIONAL		

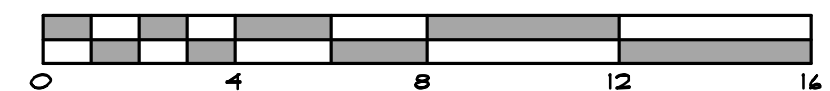

<p>PROJECT SMITH-HOOPES RESIDENCE</p> <p>LOCATION 63 STROUDWATER RD. PORTLAND, ME</p>	<p>DATE 02.12.2013</p> <p>REV XX.XX.XX</p> <p>ISSUED FOR CONST: 05.21.2013</p> <p>REV XX.XX.XX</p> <p>REV XX.XX.XX</p> <p>REV XX.XX.XX</p>	<p>HOUSES & COTTAGES ERIC E. ALLYN ARCHITECTURAL DESIGNER</p> <p>359 MAIN ST. 201-594-5551</p> <p>ROCKLAND, ME 04841 WWW.HOUSESANDCOTTAGES.COM</p>	<p>EI.2</p>
---	--	---	--------------------