



1 SECOND FLOOR ELECTRICAL PLAN  
 EI.3 1/4" = 1'-0"

ELECTRICAL SYMBOLS

⊖	DUPLEX OUTLET	⊖	SWITCH
⊖	DUPLEX OUTLET, SWITCH ACTIVATED TOP SOCKET	⊖	SWITCH W/ DIMMER
⊖	DUPLEX OUTLET, COUNTER HEIGHT	⊖	3-WAY SWITCH
⊖	DUPLEX OUTLET, GROUND FAULT INTERRUPTER (GFI)	⊖	SWITCH W/ PILOT LIGHT
⊖	DUPLEX OUTLET, 220V	⊖	TIMER SWITCH (60 MIN.)
⊖	FLOOR OUTLET	⊖	JAMB ACTIVATED SWITCH
⊖	FOURPLEX OUTLET	⊖	THERMOSTAT
⊖	WATERPROOF BOX, RECESSED	⊖	SURFACE MOUNTED LIGHT FIXTURE (CEILING)
⊖	TELEVISION/CABLE OUTLET	⊖	SURFACE MOUNTED LIGHT FIXTURE (WALL)
⊖	PHONE JACK	⊖	SURFACE MOUNTED FLOURESCENT STRIP
⊖	DATA JACK (CAT 5E)	⊖	RECESSED LIGHT FIXTURE
⊖	RECESSED PHONE JACK	⊖	RECESSED EYE BALL
⊖	DOORBELL	⊖	FLOOD LIGHT
⊖	DOOR CHIME (CLG. RECESSED)	⊖	CEILING FAN
⊖	WALL MTD. FLOOR W/ WASH	⊖	RECESSED VENT W/ LIGHT
⊖	SURFACE MTD. DIRECTIONAL		

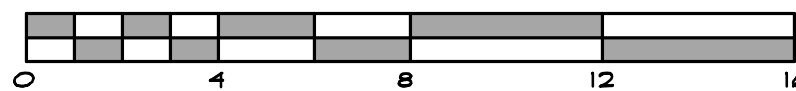

PROJECT		DATE		CONSTRUCTION SET	
SMITH-HOOPES RESIDENCE		02.12.2013		 ERIC E. ALLYN - ARCHITECTURAL DESIGNER	
LOCATION		REV	XX.XX.XX		
63 STROUDWATER RD.		ISSUED FOR CONST:	05.21.2013		
PORTLAND, ME		REV	XX.XX.XX		
		REV	XX.XX.XX		

351 MAIN ST.  
 201-544-5551  
 ROCKLAND, ME 04841  
 WWW.HOUSESANDCOTTAGES.COM

EI.3