


1 LOWER FLOOR PLAN 492.93 SQ. FT. CONDITIONED SPACE  
A3.1 1/4" = 1'-0"

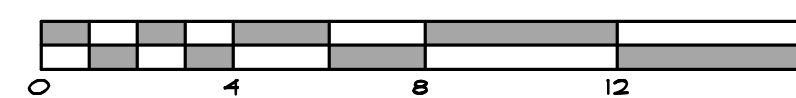

PROJECT	SMITH-HOOPES RESIDENCE
LOCATION	63 STROUDWATER RD. PORTLAND, ME

DATE	01.29.2013
REV	02.12.2013
ISSUED FOR CONST.	05.28.2013
REV	XX.XX.XX
REV	XX.XX.XX
REV	XX.XX.XX

**HOUSES & COTTAGES**  
ERIC E. ALLYN ARCHITECTURAL DESIGNER

359 MAIN ST.  
201-594-5551

ROCKLAND, ME 04841  
WWW.HOUSESANDCOTTAGES.COM

CONSTRUCTION SET

**A3.1**

PLOT SCALE: 1/4"=1'-0"