



1 FIRST FLOOR PLAN 1549.61 SQ. FT. CONDITIONED SPACE  
A3.2 1/4" = 1'-0"

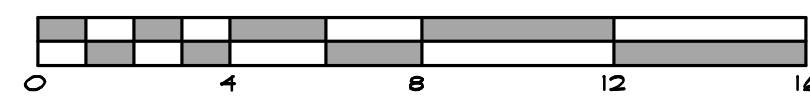

PROJECT		DATE		CONSTRUCTION SET	
SMITH-HOOPES RESIDENCE		01.23.2013			
LOCATION		REV			
63 STROUDWATER RD. PORTLAND, ME		02.12.2013		A3.2	
		ISSUED FOR CONST. 05.28.2013			
		REV			
		REV			
		REV			

5/26/2013 12:35 PM

359 MAIN ST.  
201-544-5551  
WWW.HOUSESANDCOTTAGES.COM

ROCKLAND, ME 04841  
WWW.HOUSESANDCOTTAGES.COM

PLOT SCALE: 1/4"=1'-0"