

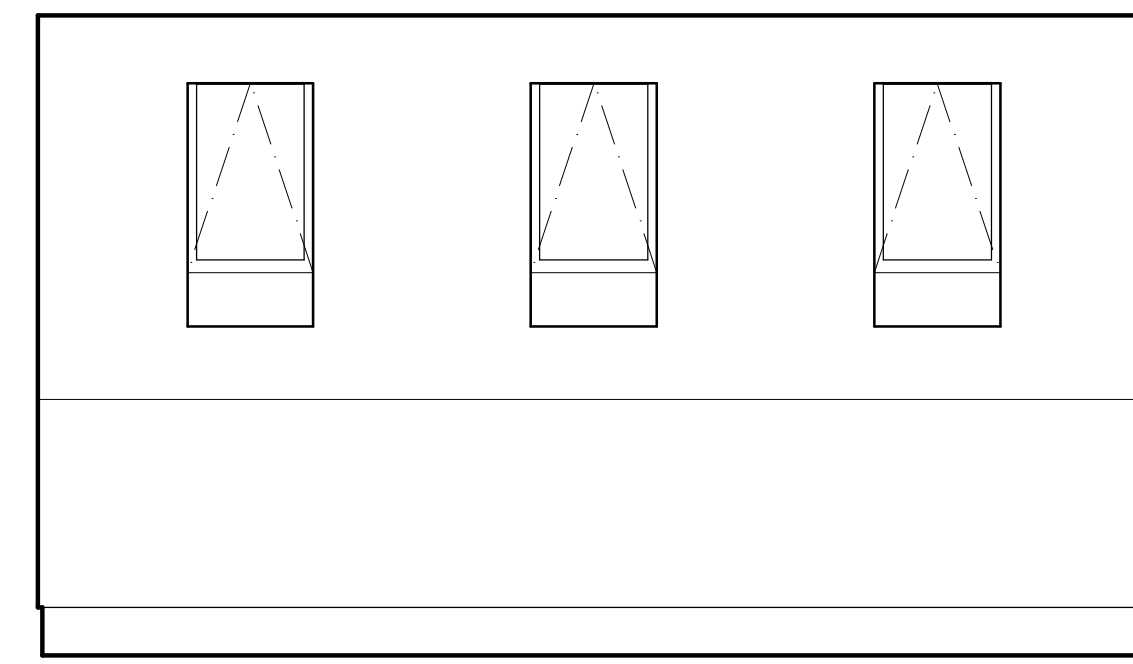




1 MASTER BATH ELEV.
A1.3 3/8" = 1'-0"

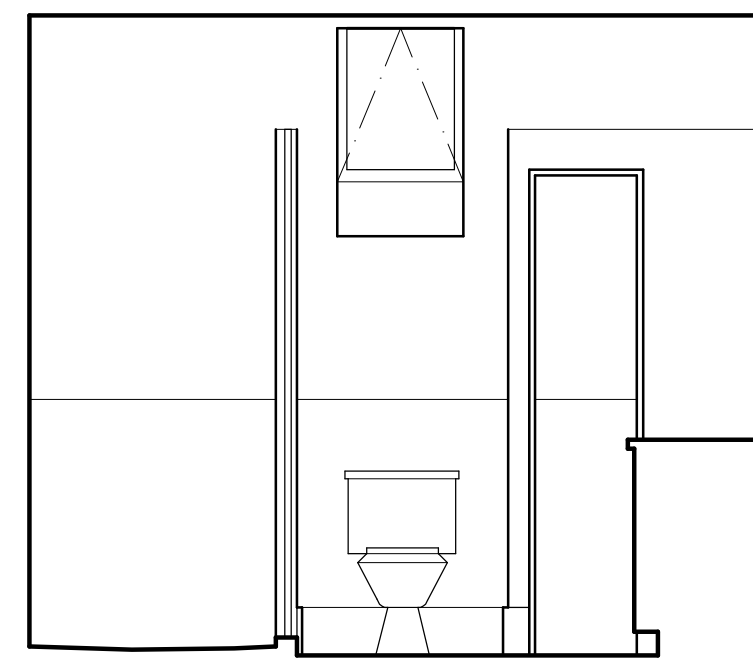


2 MASTER BED ELEV.
A1.3 3/8" = 1'-0"

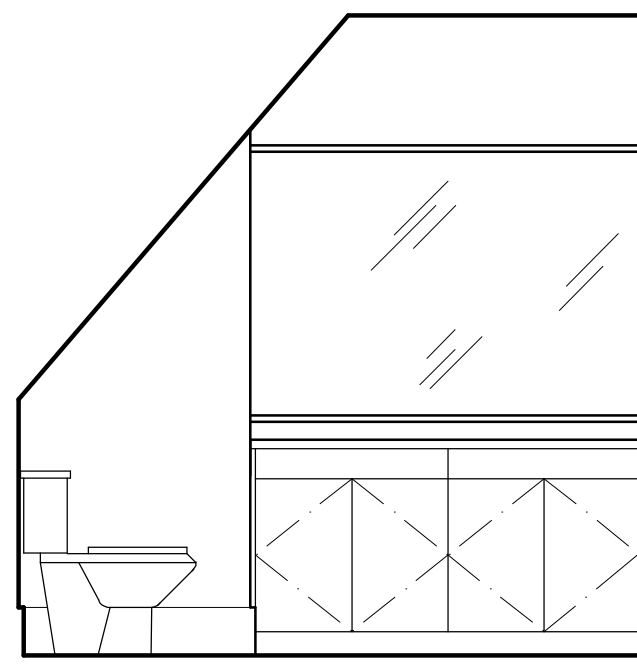



4 BATH ELEV.
A1.3 3/8" = 1'-0"

 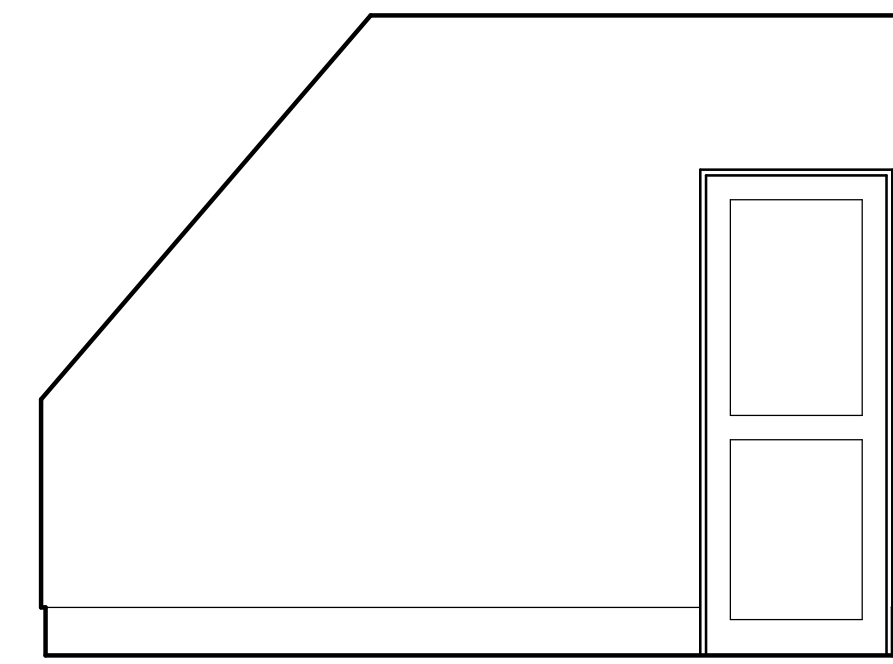



3 MASTER BED ELEV.
A1.3 3/8" = 1'-0"

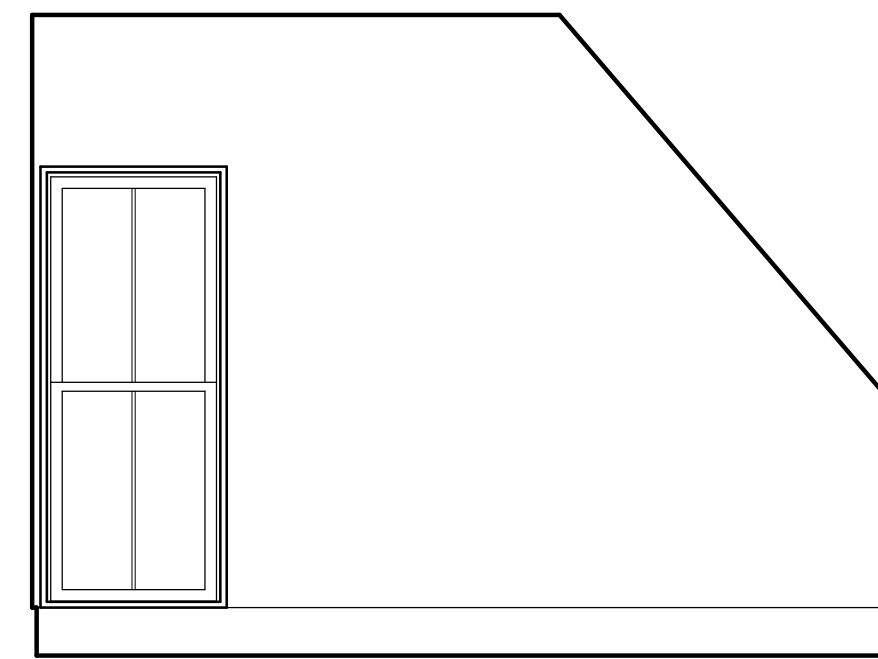



4 BATH ELEV.
A1.3 3/8" = 1'-0"

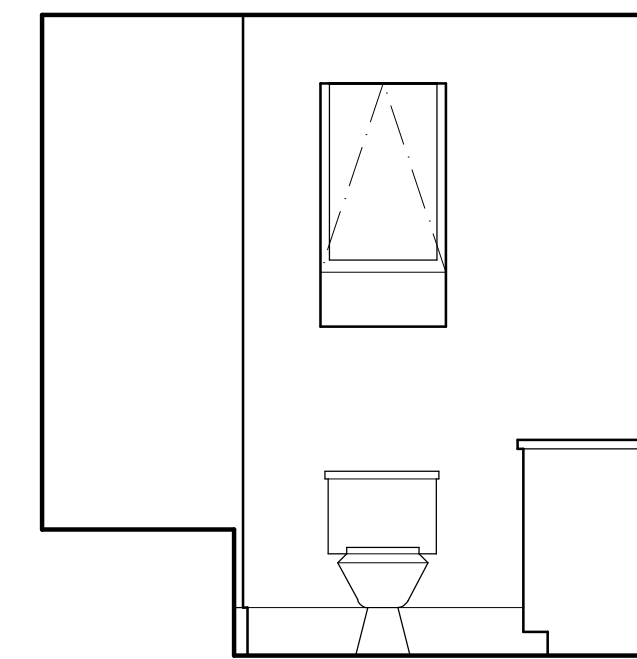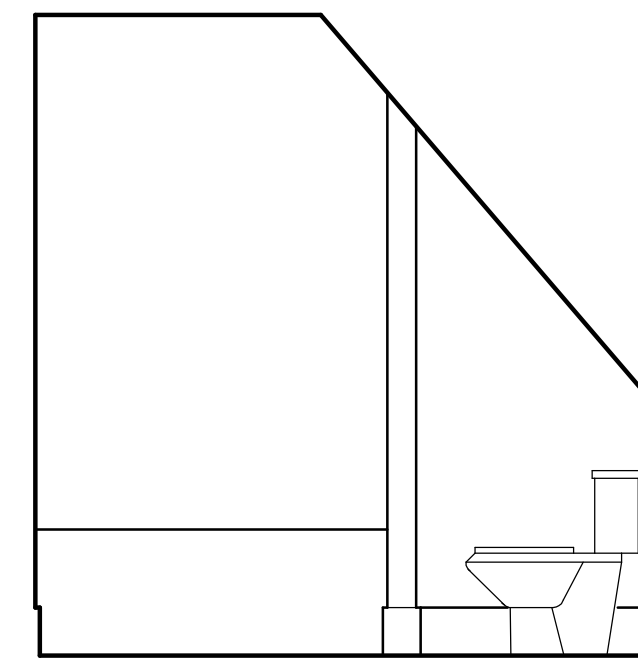



6 BED #3 ELEV.
A1.3 3/8" = 1'-0"

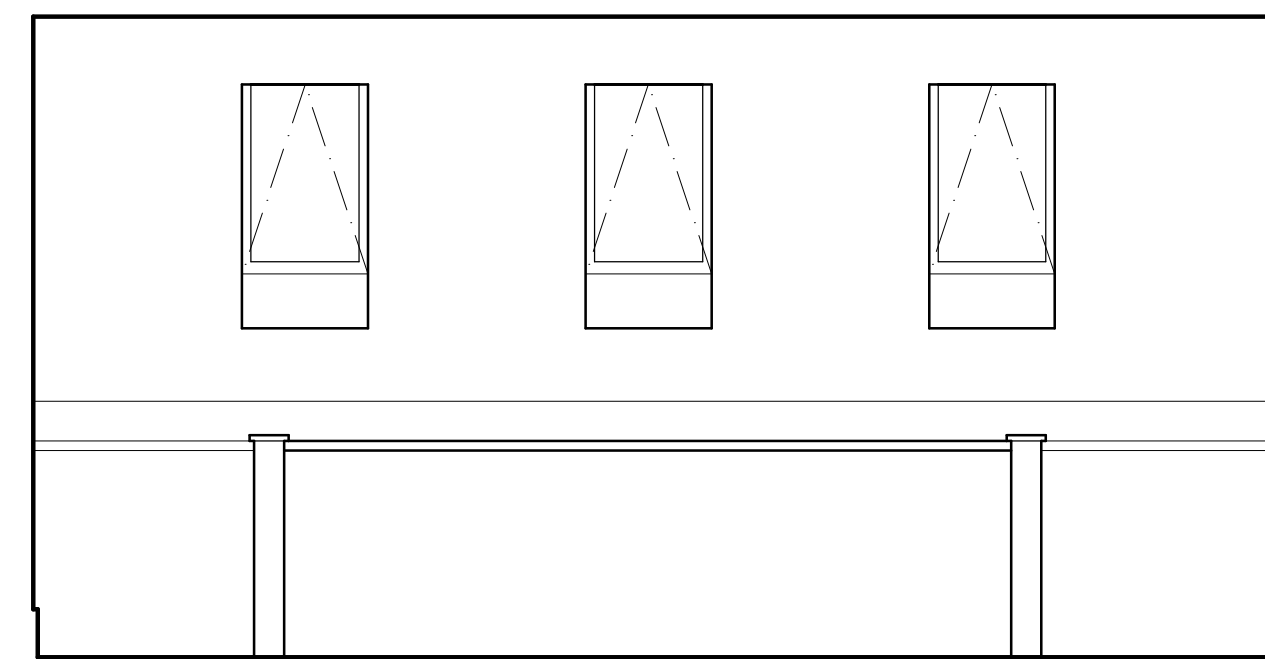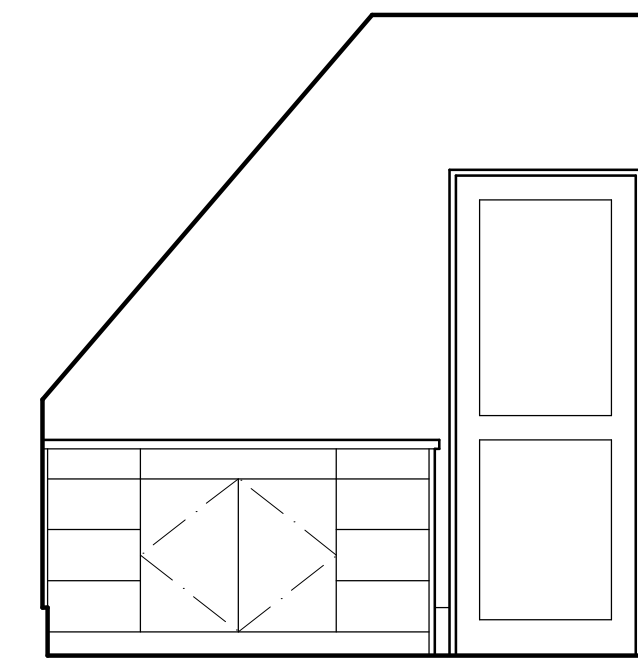





5 UPPER HALL ELEV.
A1.3 3/8" = 1'-0"

 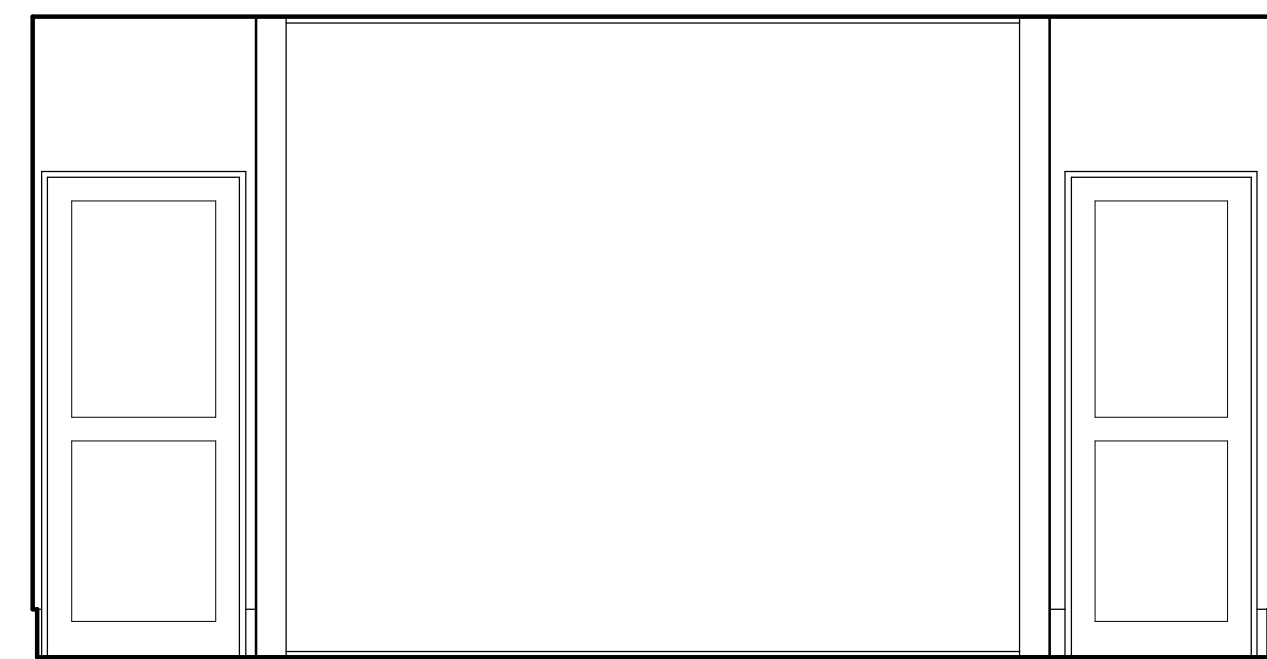


7 BED #3 ELEV.
A1.3 3/8" = 1'-0"

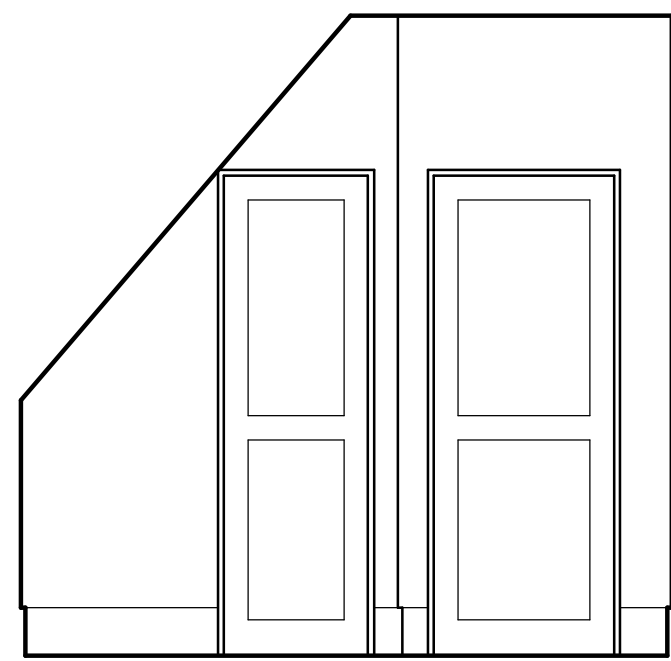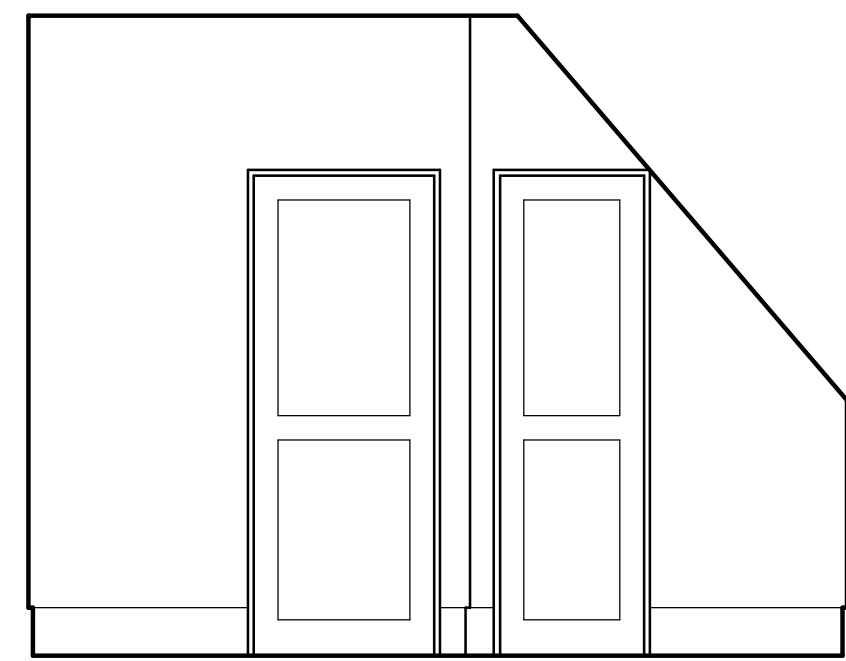

8 BED #4 ELEV.
A1.3 3/8" = 1'-0"

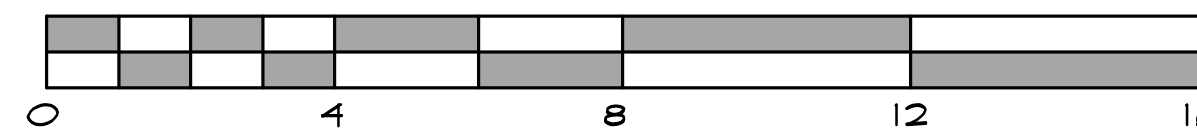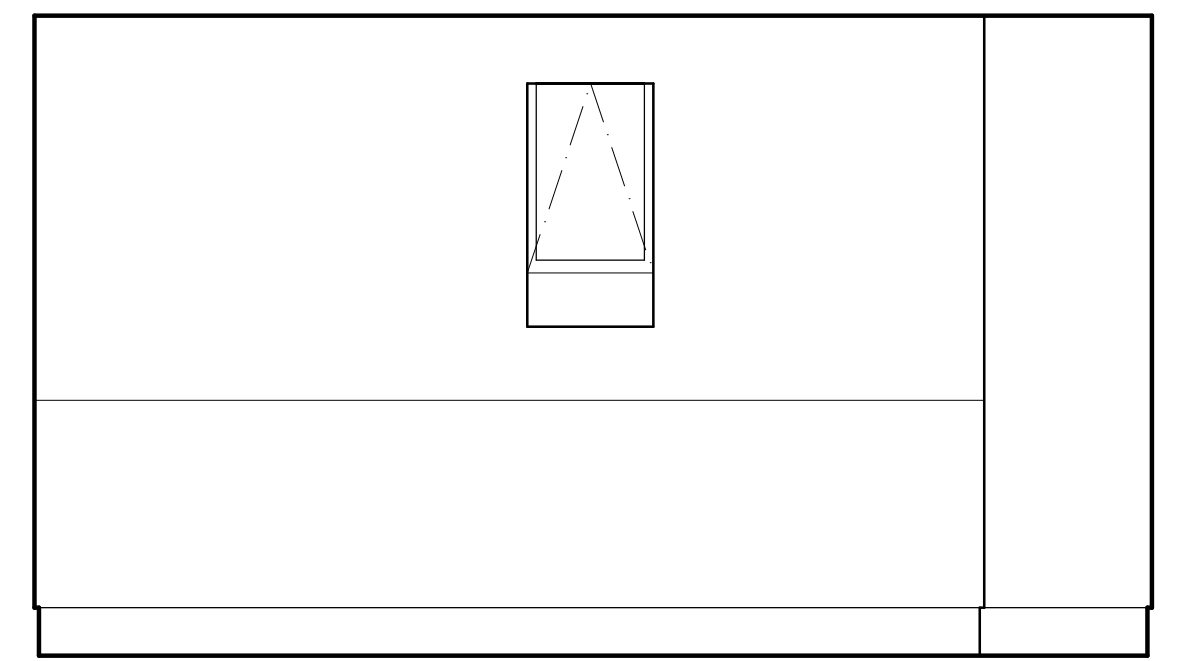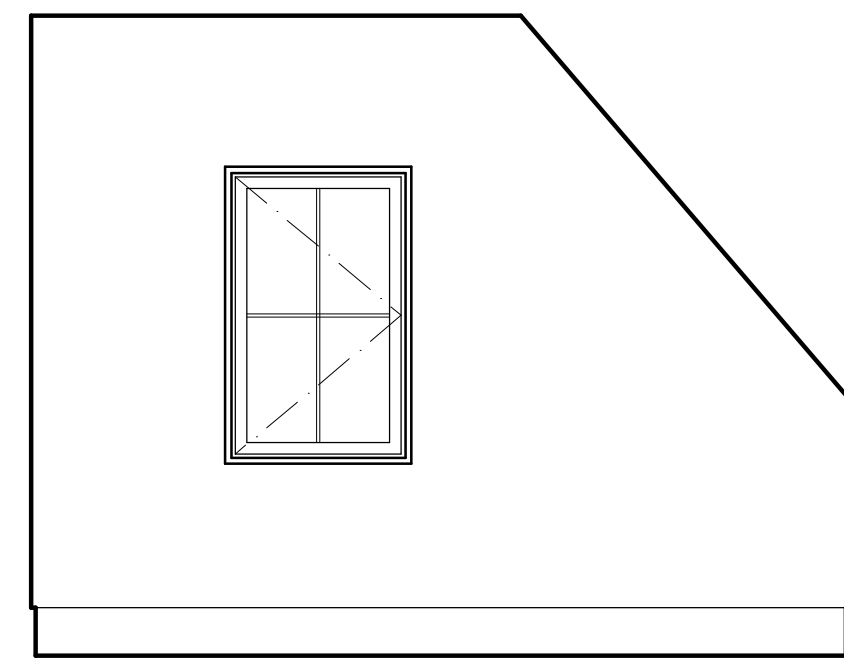 

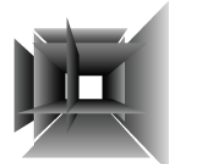PROJECT SMITH-HOOPES RESIDENCE		DATE 02.12.2013	CONSTRUCTION SET
LOCATION 63 STROUDWATER RD. PORTLAND, ME		ISSUED FOR PRICING: XX.XX.XX ISSUED FOR CONSTRUCTION: 05.28.2013	
		REV XX.XX.XX	 A1.3
		REV	
		REV	359 MAIN ST. 201-594-5551 ROCKLAND, ME 04841 WWW.HOUSESANDCOTTAGES.COM