


1 BASEMENT ELECTRICAL PLAN  
E.I. 1/4" = 1'-0"

ELECTRICAL SYMBOLS

|  |   |  |   |
|--|---|--|---|
|  | DUPLEX OUTLET                                 |  | SWITCH                                  |
|  | DUPLEX OUTLET, SWITCH ACTIVATED TOP SOCKET    |  | SWITCH W/ DIMMER                        |
|  | DUPLEX OUTLET, COUNTER HEIGHT                 |  | 3-WAY SWITCH                            |
|  | DUPLEX OUTLET, GROUND FAULT INTERRUPTER (GFI) |  | SWITCH W/ PILOT LIGHT                   |
|  | DUPLEX OUTLET, 220V                           |  | TIMER SWITCH (40 MIN.)                  |
|  | FLOOR OUTLET                                  |  | JAMB ACTIVATED SWITCH                   |
|  | FOURPLEX OUTLET                               |  | THERMOSTAT                              |
|  | WATERPROOF BOX, RECESSED                      |  | SURFACE MOUNTED LIGHT FIXTURE (CEILING) |
|  | TELEVISION/CABLE OUTLET                       |  | SURFACE MOUNTED LIGHT FIXTURE (WALL)    |
|  | PHONE JACK                                    |  | SURFACE MOUNTED FLOURESCENT STRIP       |
|  | DATA JACK (CAT 5E)                            |  | RECESSED LIGHT FIXTURE                  |
|  | RECESSED PHONE JACK                           |  | RECESSED EYE BALL                       |
|  | DOORBELL                                      |  | FLOOD LIGHT                             |
|  | DOOR CHIME (CLG. RECESSED)                    |  | CEILING FAN                             |
|  | WALL MTD. FLOOR WASHER                        |  | RECESSED VENT W/ LIGHT                  |
|  | SURFACE MTD. DIRECTIONAL                      |  |   |

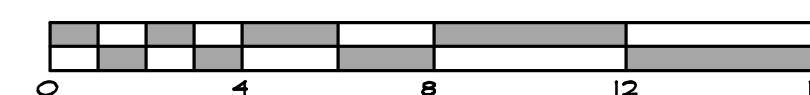

|          |                                    |                   |            |  |   |
|----------|------------------------------------|-------------------|------------|--|---|
| PROJECT  | SMITH-HOOPES RESIDENCE             | DATE              | 02.12.2013 | <br>ERIC E. ALLYN - ARCHITECTURAL DESIGNER |   |
| LOCATION | 63 STROUDWATER RD.<br>PORTLAND, ME | REV               | XX.XX.XX   |  |   |
|          |                                    | ISSUED FOR CONST. | 05.28.2013 | 359 MAIN ST.<br>201-594-5551               | ROCKLAND, ME 04841<br>WWW.HOUSESANDCOTTAGES.COM |
|          |                                    | REV               | XX.XX.XX   |  |   |
|          |                                    | REV               | XX.XX.XX   |  |   |
|          |                                    | REV               | XX.XX.XX   |  |   |