


1 FIRST FLOOR ELECTRICAL PLAN
 E1.1 1/4" = 1'-0"

ELECTRICAL SYMBOLS			
	DUPLEX OUTLET		SWITCH
	DUPLEX OUTLET, SWITCH ACTIVATED TOP SOCKET		SWITCH W/ DIMMER
	DUPLEX OUTLET, COUNTER HEIGHT		3-WAY SWITCH
	DUPLEX OUTLET, GROUND FAULT INTERRUPTER (GFI)		SWITCH W/ PILOT LIGHT
	DUPLEX OUTLET, 220V		TIMER SWITCH (60 MIN.)
	FLOOR OUTLET		JAMB ACTIVATED SWITCH
	FOURPLEX OUTLET		THERMOSTAT
	WATERPROOF BOX, RECESSED		SURFACE MOUNTED LIGHT FIXTURE (CEILING)
	TELEVISION/CABLE OUTLET		SURFACE MOUNTED LIGHT FIXTURE (WALL)
	PHONE JACK		SURFACE MOUNTED FLOURESCENT STRIP
	DATA JACK (CAT 5E)		RECESSED LIGHT FIXTURE
	RECESSED PHONE JACK		RECESSED EYE BALL
	DOORBELL		FLOOD LIGHT
	DOOR CHIME (CLG. RECESSED)		CEILING FAN
	WALL MTD. FLOOR WASHER		RECESSED VENT W/ LIGHT
	SURFACE MTD. DIRECTIONAL		

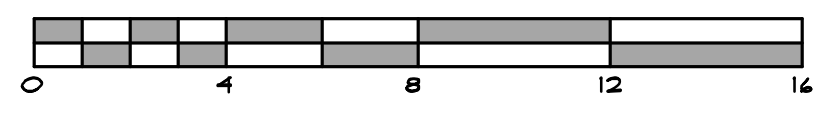

PROJECT	SMITH-HOOPES RESIDENCE	DATE	02.12.2013	 ERIC E. ALBYN - ARCHITECTURAL DESIGNER	E1.2
LOCATION	63 STROUDWATER RD. PORTLAND, ME	ISSUED FOR CONST.	05.28.2013		
		REV	XX.XX.XX	359 MAIN ST. 201-594-5551	
		REV	XX.XX.XX	ROCKLAND, ME 04841 WWW.HOUSESANDCOTTAGES.COM	
		REV	XX.XX.XX		