



1 FLOOR 1 DECK FRAMING
 S2.1 1/4" = 1'-0"

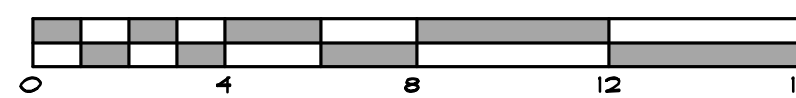

PROJECT		DATE	01.23.2013		<p>S2.1</p>
SMITH-HOOPES RESIDENCE		REV	XX.XX.XX		
LOCATION		ISSUED FOR CONST.	05-28-2013	<p>359 MAIN ST. 201-594-5551</p> <p>ROCKLAND, ME 04864 WWW.HOUSESANDCOTTAGES.COM</p>	<p>FLOT SCALE: 1/4"=1'-0"</p>
63 STROUDWATER RD. PORTLAND, ME		REV	XX.XX.XX		
		REV	XX.XX.XX		
		REV	XX.XX.XX		