


Floor Plan

63 STROUDELWATER
ENTIRE HOUSE SPRINKLER SYSTEM
BASEMENT

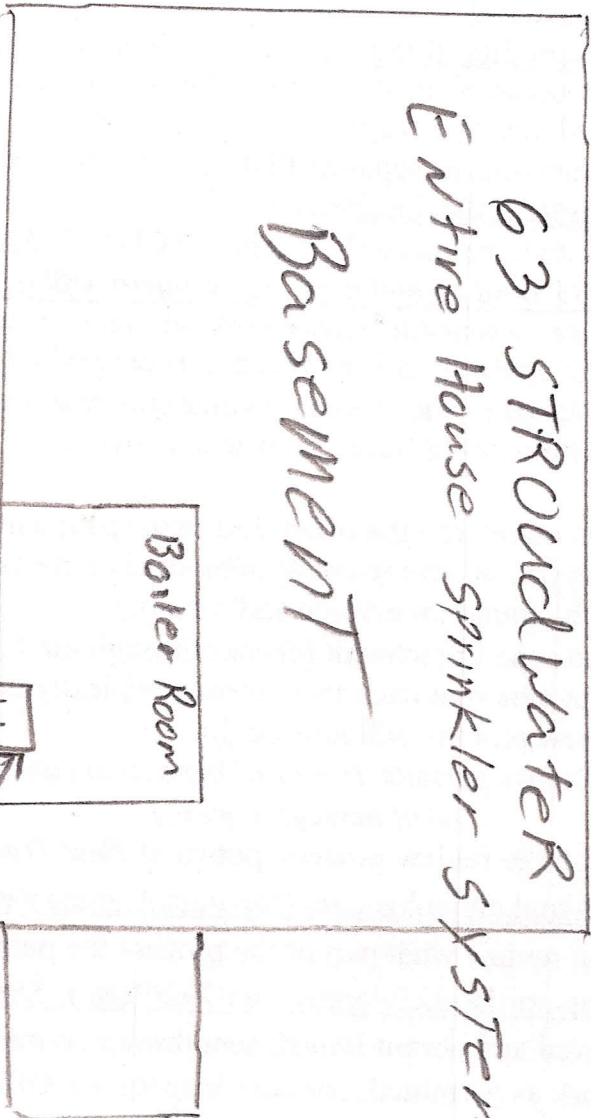

STROUDELWATER