
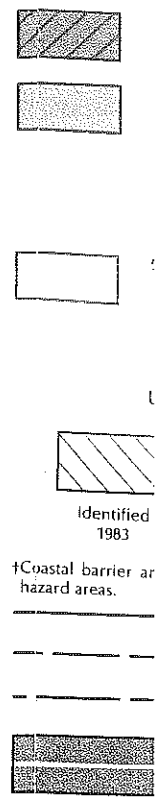


Panel D

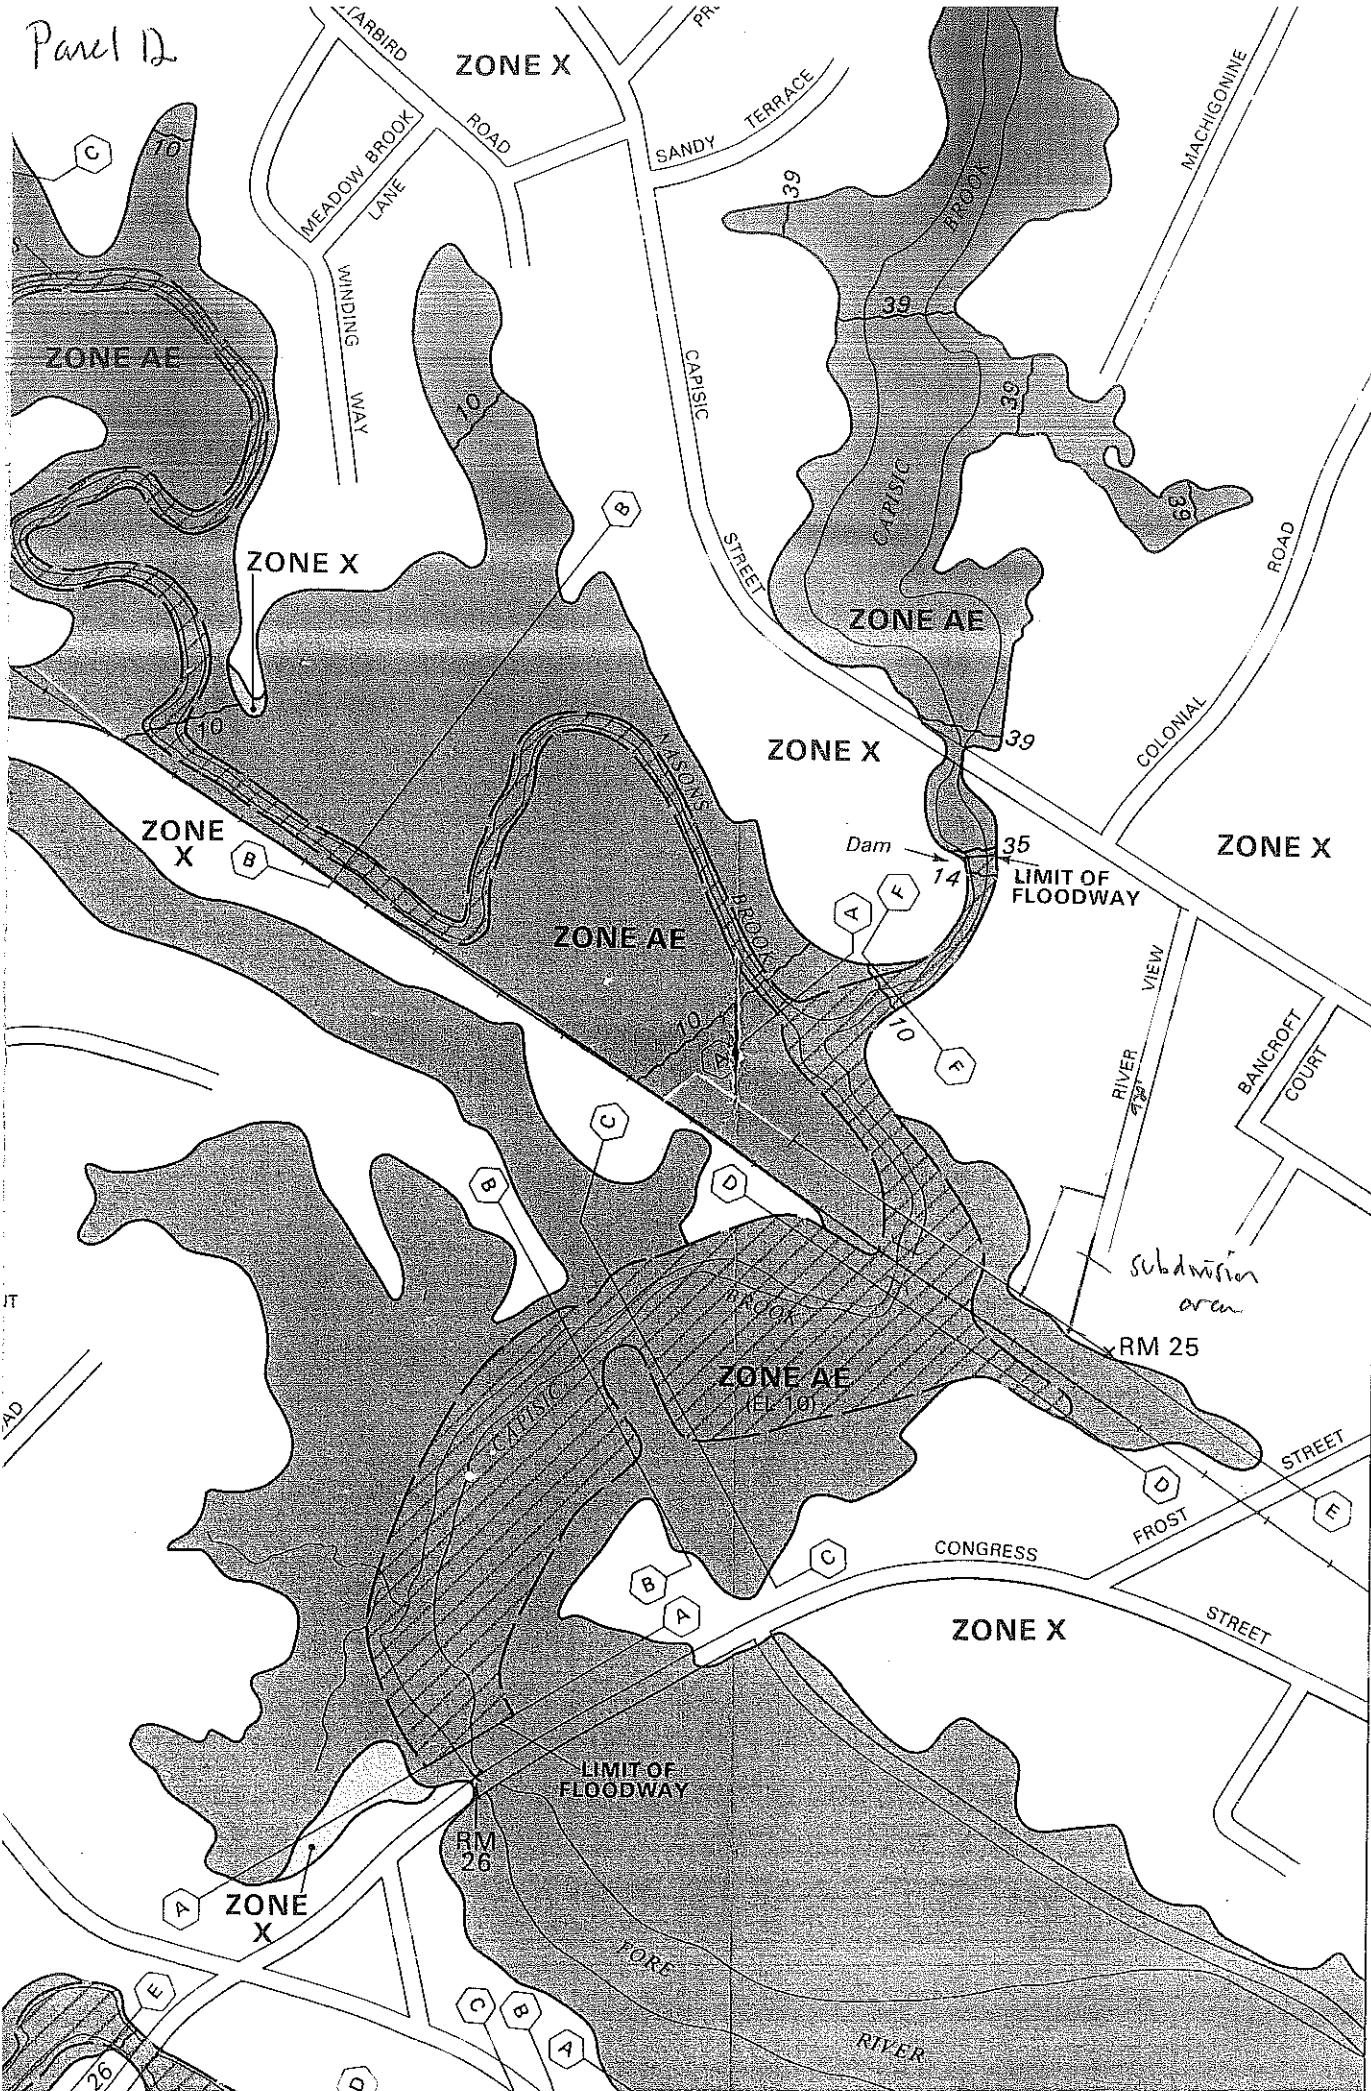

RM 7;  
 \*M1.5  
 \*Referenced to th

This map is for use does not necessarily drainage sources of Hazard Areas. The updated flood hazard or construction pui

Coastal base flood effects of wave action developed by the

Areas of special flood V. and VE.

Certain areas not i control structures.

Boundaries of the fl between cross secti with regard to requ

Floodway widths in widths are provided

For adjoining map

City of Portland ; Street, Room 315. only, not for distri

FLOO

FLC