



Shed Happens

Sheds, Lawn Furniture, Gazebos, Pergolas in Maine

Home

Sheds / Garages

Gazebos & Pergolas

Pet Structures

Play Structures

Lawn Furniture

More Info

Inventory

Shed Spec Sheet

Shed Happens, Inc. shed specifications:

4"x4" Pressure Treated

2"x4"x6' and 8' Pressure Treated Floor Joists and Plates

2"x6"x10'+ Pressure Treated Floor joists and plates

3/4" LP Shed Shed Prostruct Tongue and Groove flooring

Metal wall bracing in all pine sided sheds

2"x4" rafters spaced 16" On center


7/16" LP roof and wall sheathing

35 Years architectural asphalt roof shingles

Aluminum drip edge on all rakes and eaves

Heavy duty black door hinges

8"x8" Alur gable vents or ridge vent

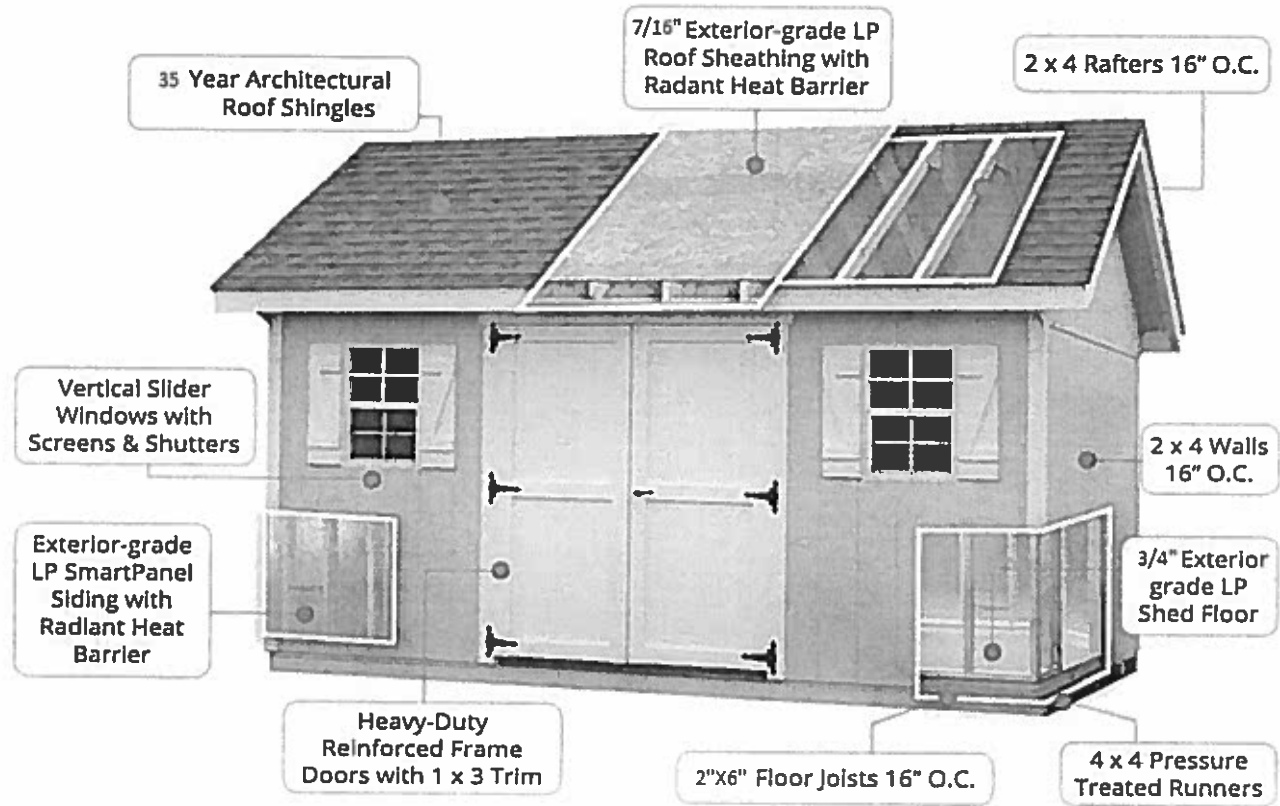

100% Financing Available on Our Entire Product Line

Our Company Story Site Preparation Shed Delivery

In 1976 Dennis and his wife moved to rural Maine. He decided to put his carpentry background to use.

[Read More](#)

Proper site location and preparation helps ensure a smooth installation. It is the homeowner's responsibility.

[Read More](#)

Most buildings are delivered fully assembled and ready to use. Deliveries are normally made Monday - Friday.

[Read More](#)