


Spike

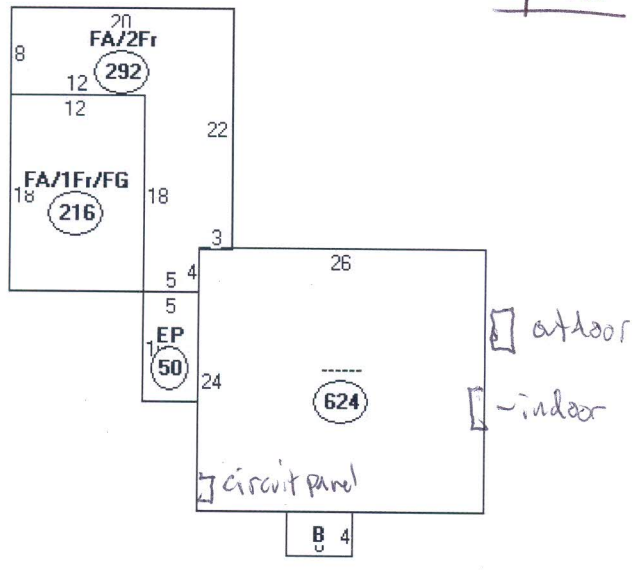

Descriptor/Area
A: ----- 624 sqft
B: EP 24 sqft
C: EP 50 sqft
D: FA/2Fr 292 sqft
E: FA/1Fr/FG 216 sqft