

2ND Floor Bedrooms/Living Space.

2ND Floor 2X10 Joist




New Beam

Triple 1.75" X 9.5" LVL

13'6" ±

4) 2X6 Stud Pack

4) 2X4 Stud Pack

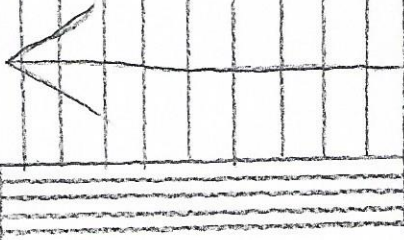

2ND Floor 2X10 Joist



EXG Beam in Basement

Lally Column

Concrete Foundation Wall.

