

THOMAS P. MURRAY  
&  
CHRIS K. HENNESSY  
7562  
47

JOHN J. ZAPPA  
3862  
174

- LEGEND**
- EXISTING IRON PIPE
  - ⊗ WATER GATE/VALVE
  - ⊗ UTILITY POLE


- PLAN REFERENCES:**
- 1) PLAN OF BRIGHTON, PLAN BOOK 11/109 ; 7/25/1908
  - 2) GREATER BRIGHTON EXTENSION, PLAN BOOK 11/111; APR. 1904
  - 3) PLAN OF BRIGHTON GARDENS, PLAN BOOK 14/54; 4/18/1921
  - 4) REVISED PLAN OF BRIGHTON PARK, PLAN BOOK 17/30; 11/27/1926
  - 5) LAND ACQUIRED IN 1938 BY THE CITY OF PORTLAND, PLAN BOOK 24/54; 3/9/1938
  - 6) PLAN OF CITY LAND AT CAPSIC POND, DATED SEPT. 10, 1993 ON FILE AT CITY ENGINEER'S OFFICE.
  - 7) PLAN OF LAND FOR LEIGHTON PHILBRICK BY OWEN HASKELL DATED JUNE 20, 1967.

**CERTIFICATION:** TO DOCTOR'S PARK, INC.  
OWEN HASKELL, INC. HEREBY CERTIFIES THAT THIS PLAN IS THE RESULT OF AN ON THE GROUND INSTRUMENT SURVEY AND THAT TO THE BEST OF OUR KNOWLEDGE, INFORMATION, AND BELIEF IT CONFORMS TO THE BOARD OF LICENSURE STANDARDS FOR A CATEGORY I CONDITION II BOUNDARY SURVEY WITH THE FOLLOWING EXCEPTIONS:


- 1) NO WRITTEN REPORT HAS BEEN PREPARED.
- 2) NOT ALL CORNERS HAVE BEEN MARKED.
- 3) NO DESCRIPTION HAS BEEN PREPARED.

2/16/09  
DATE

*J. P. R. A.*  
PROFESSIONAL LAND SURVEYOR #509

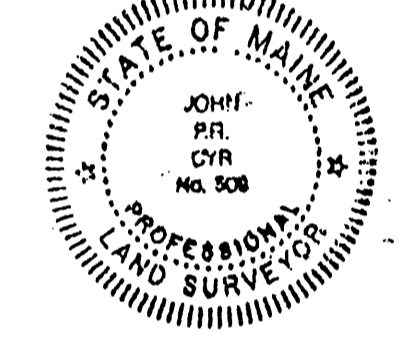

No.	Revisions	Date	By

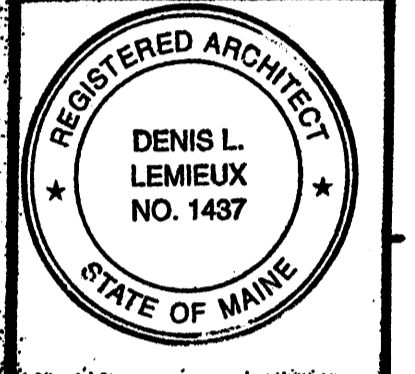

**Project Title**  
Hutchins Funeral Home  
Brighton Avenue  
Portland, Maine

**Drawing Title**  
Standard Boundary Survey

Scale	Ckd. By
Dwn. By	Date

Project No. 0813
Sub Title
Drawing No. C-1.0

**October 28, 2009**  
**Issued for Construction**

STANDARD BOUNDARY SURVEY		
AT		
660-666 BRIGHTON AVE., PORTLAND, MAINE		
MADE FOR		
DOCTOR'S PARK, INC.		
666 BRIGHTON AVE., PORTLAND, MAINE		
Owen Haskell, Inc.		
Civil Engineers	16 Casco Street PORTLAND, MAINE	Land Surveyors
Drwn. By: JDK	Date: DEC. 16, 1993	Job No.: 92002.P
Trace By: MPW	Scale: 1"=20'	Drwg. No.: 1
Check By: JDK/JPRC	Bk No.: 600 P	

D.L. Associates / Architects