



BRIGHTON AVENUE

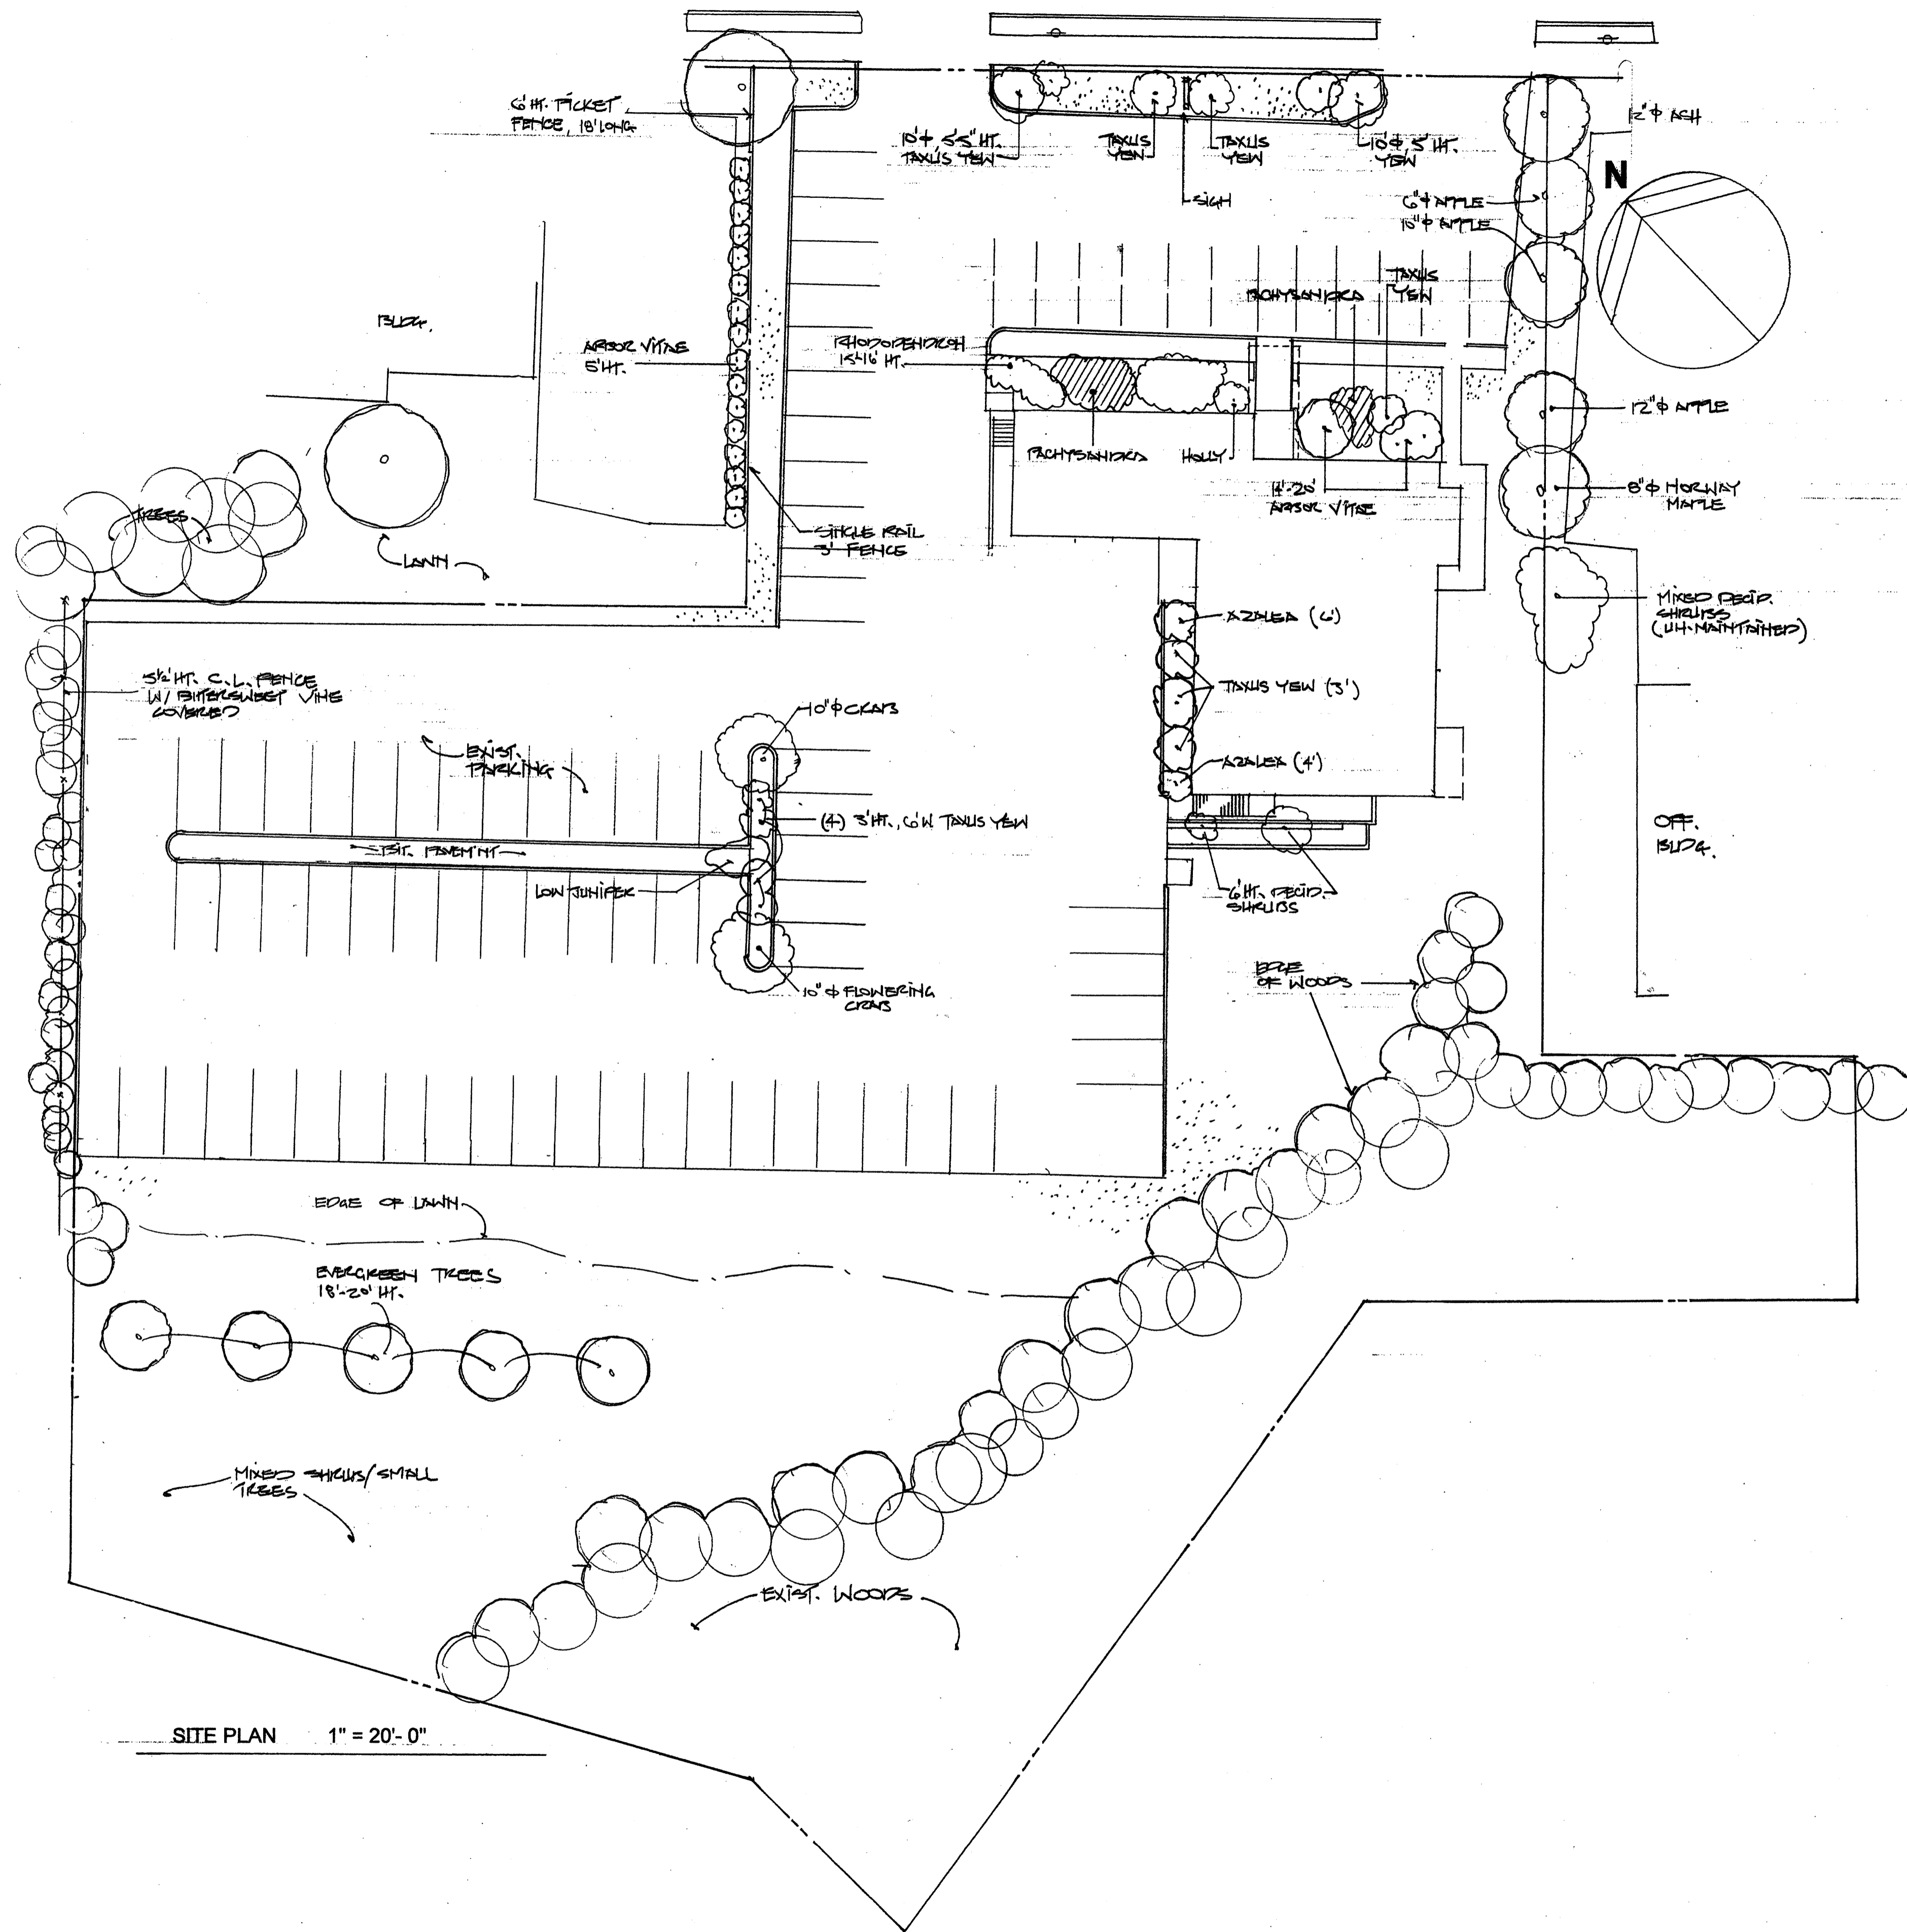

SITE PLAN 1" = 20'-0"

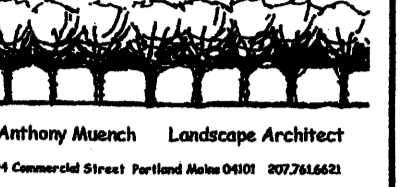

DLL ASSOCIATES / ARCHITECTS
188 MAIN STREET - SUITE C
LEWISTON, MAINE 04240

HUTCHINS FUNERAL HOME
660 BRIGHTON AVENUE
PORTLAND, MAINE

EXISTING LANDSCAPING
SITE PLAN

L-1

October 28, 2009
Issued for Construction