

BRIGHTON AVENUE

PLAN A


1" = 10' - 0"

PLANT LIST

PLANT	SIZE	ROOT	QTY.	NOTES
A. <i>ROSA PRINCEPS</i> (L. BERRY W/ CHERRYBLOSS)	6'-7'	TRUNK	1	
B. <i>SHRUB VIRGINICA</i> (V. FLORIDA TOMENTOSUM "SHRUB")	4' HT.	"	3	
C. <i>HYDRANGEA</i> (P. X. "REQUIENS REBELLIA")	6'-8'	"	2	
D. <i>DOUGLASS CEDAR</i> (C. TRE)	4 1/2'	"	1	3 TRUNK
E. <i>PRUNUS PUMILA</i> (L. ALBIFLORA)	5'-6'	"	1	
F. <i>SPYRINUS BRASSICA</i> (E. CANTONENSIS)	3'-3 1/2'	"	1	
G. <i>GRAY OWL</i> (J. VIRGINICA "GRAY OWL")	4'5" CIR.	CONTR.	12	
H. <i>PERENNIAL VIRGINICA</i> (V. FLORIDA)	4'	BRS	2	3 TRUNK

PLANTING NOTES


- The contractor shall supply all plants in quantities sufficient to complete the work shown on plan. Any discrepancies between quantities shown on plant list and those required by this drawing shall not entitle contractor to additional remuneration.
- Any plant substitutions must be approved by the owner.
- Any tree or shrub which comes over or under any utility shall be relocated on the site by the landscape architect.
- All lawn areas to have 6" of topsoil unless noted otherwise.
- All trees and shrubs shall be placed in the designated areas as shown on the plan and before planting shall be approved by the landscape architect.
- The contractor shall relocate any tree or shrub as directed by the landscape architect.
- All plant material installed shall meet the specifications of the American Standard for Nursery Stock (latest edition) as set forth by the American Association of Nurserymen.
- The landscape contractor shall replace or repair to original condition any and all utilities, paving, curbing, etc., damaged as a result of their operations at no additional cost to the owner.

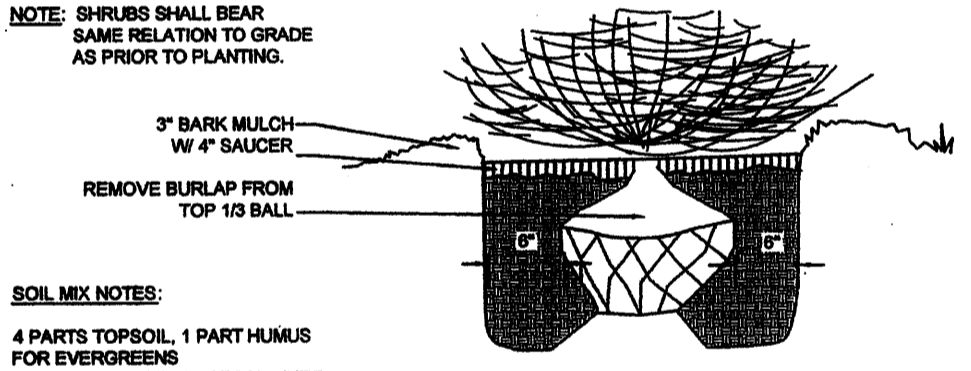

PLANTING DETAIL - SHRUB

1 L-2

N.T.S.

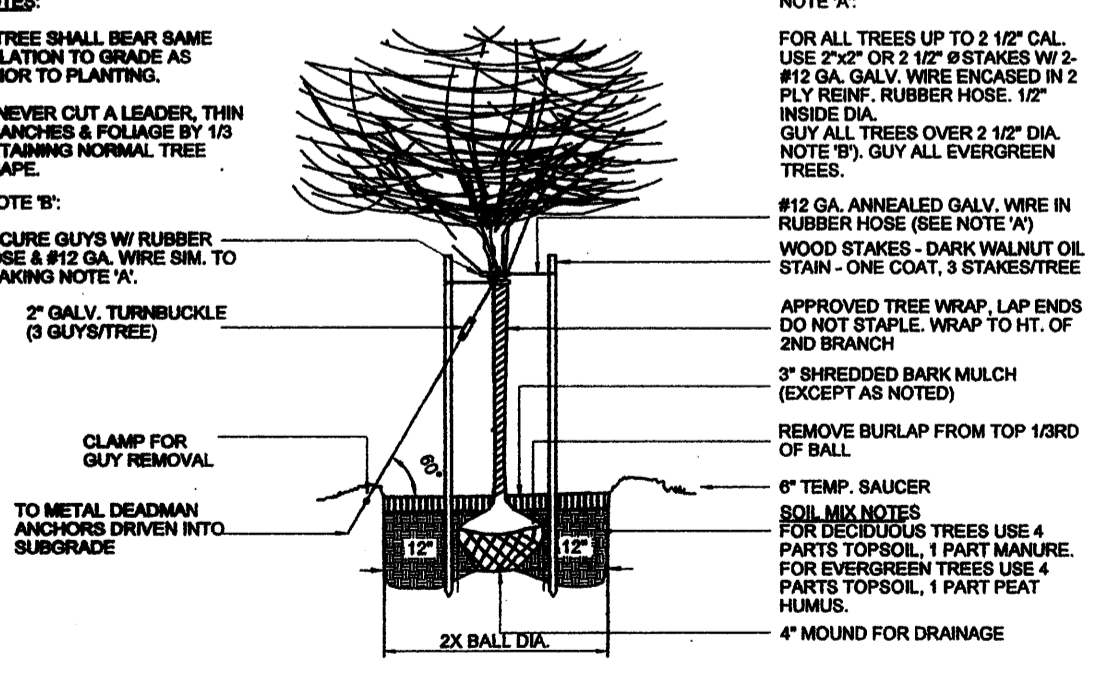

PLANTING DETAIL - TREE

2 L-2

N.T.S.

LANDSCAPE PLANTING NOT IN G.C. CONTRACT

SITE PLAN 1" = 20' - 0"



ANTHONY MARCHAND LANDSCAPE ARCHITECTS
195 Commercial Street Portland, Maine 04101

HUTCHINS FUNERAL HOME
660 BRIGHTON AVENUE
PORTLAND, MAINE

PROPOSED NEW LANDSCAPE
PLANTING SITE PLAN

L-2

October 28, 2009
Issued for Construction