

OMIT BRICK WALL & CAST-IN-PLACE LANDINGS AND STAIRS - REPLACE WITH CONCRETE FAN FILL CONSTRUCTION SEE DWG. NO. VE-1.0

BUILT-IN CABINET SEE DETAIL DWG. NO. A-

REVISE COVE LIGHTING SEE DWG. NO. VE-1.0 (TYP. BOTH PARLORS)

MOVABLE PARTITION SEE DETAILS DWG. NO. A-3.3  
PARTITION BY OWNER INSTALLED BY CONTRACTOR

FIELD VERIFY TO COORDINATE MOVABLE PARTITION

BUILT-IN CABINET SEE DETAIL DWG. NO. A-


SEE DWG. NO. A-3.1 FOR EAST EXCESS STAIR DETAILS

SEE DWG. NO. A-2.1 FOR NORTH ENTRY DETAILS

OMIT NORTH ENTRY SEE DWG. NO. VE-1.0

INTERIOR ELEVATIONS

NO.	REVISIONS	DATE	BY
1	VALUE ENGINEERING MODIFICATIONS	10-28-09	PLL
2	Development Review Application	8-25-09	DLA

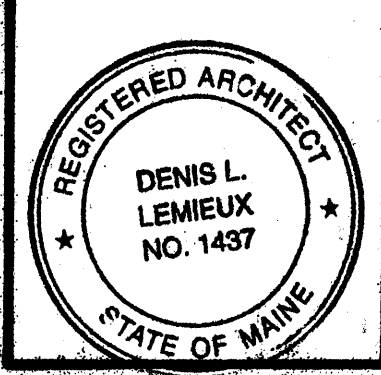

Project Title  
**Hutchins Funeral Home**  
 660 Brighton Avenue  
 Portland, Maine

Drawing Title  
**Upper Level Floor Plans**

Project No.  
**0813**

Sub Title

Drawing No.  
**A-1.1**

DLA Associates / Architects  
 100 State Street, Suite - C, Lewiston, Maine 04240 (207) 344-6611 DLALIA@AOL.COM

October 28, 2009  
 Issued for Construction