
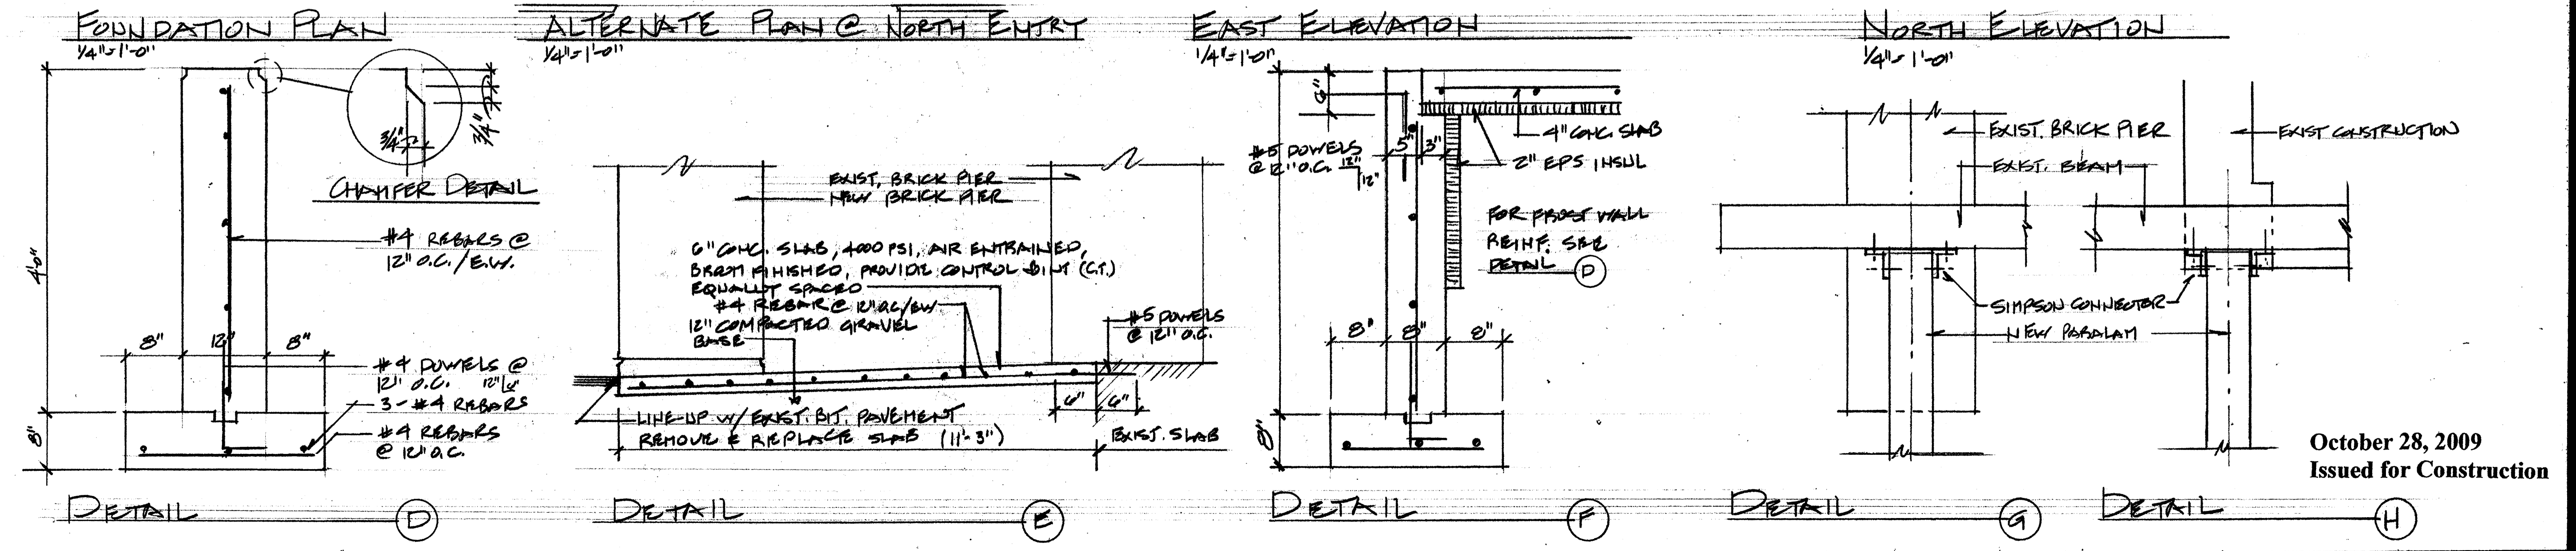



ELEVATION  
1/4" = 1'-0"

△ OMIT NORTH ENTRY ADDITION  
SEE DWG. NO. VE-1.0  
FOR MODIFICATIONS

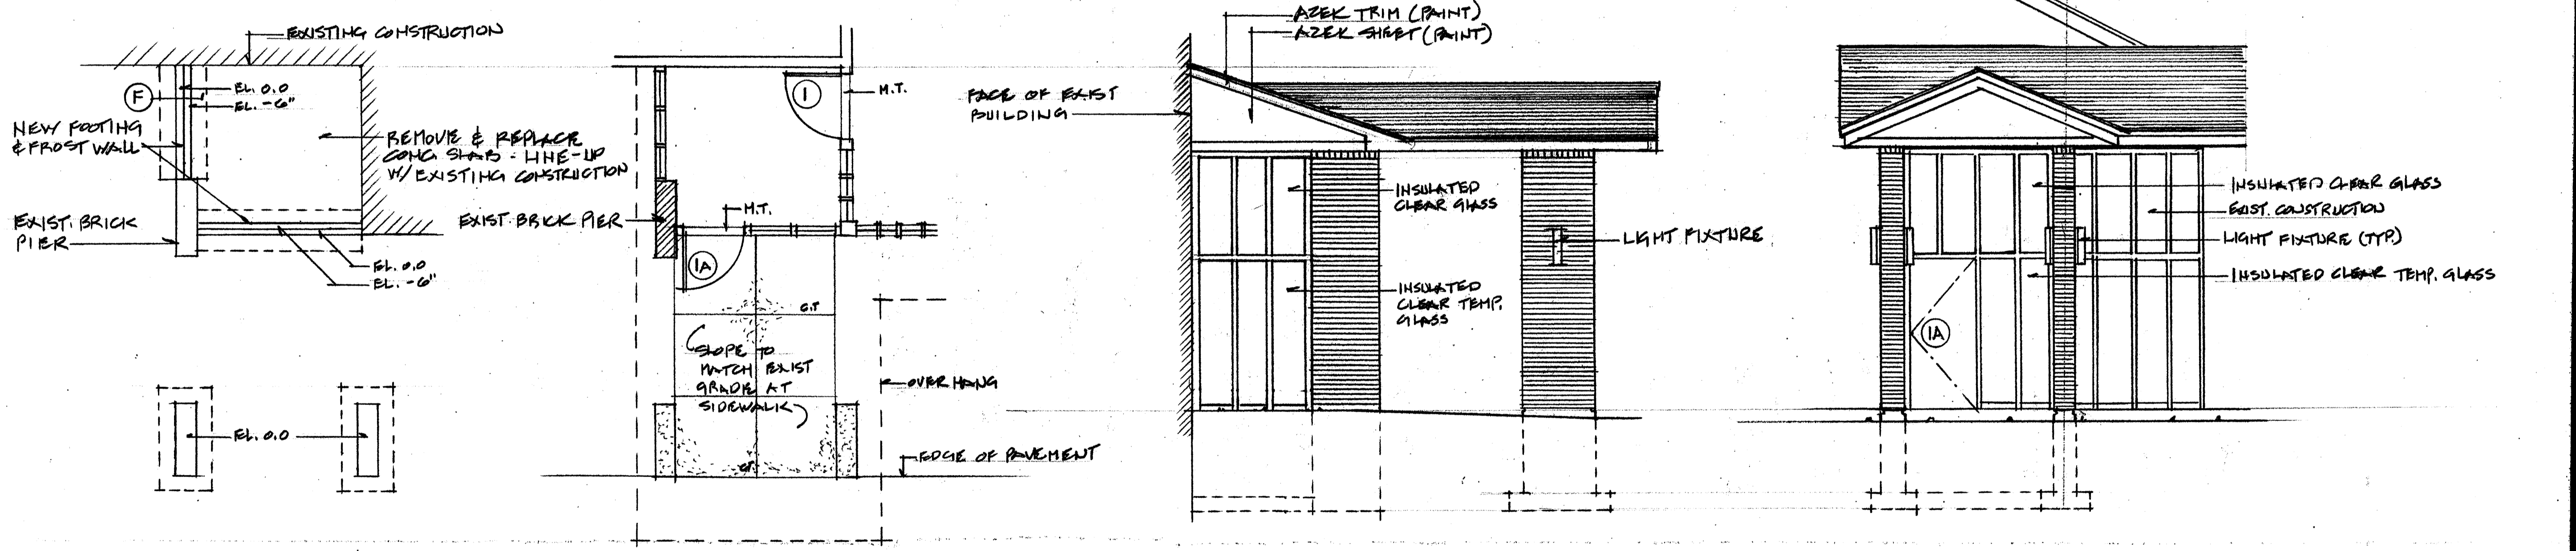

October 28, 2009  
Issued for Construction

NO.	DATE	BY	REVISIONS

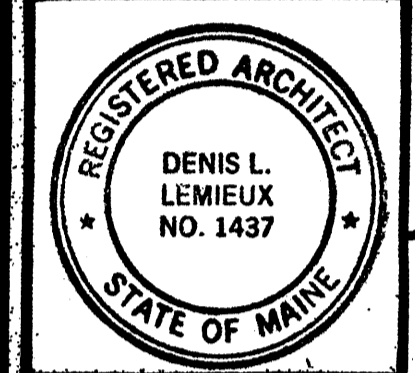

Project Title  
**Hutchins Funeral Home**  
660 Brighton Avenue  
Portland, Maine

Drawing Title  
**North Entry Elevations / Details**

Project No.  
**0813**  
Sub Title  
**A-2.1**

J.L. Associates / Architects, 100 State Street, Portland, Maine 04101, (207) 344-6611, DLATA@AOL.COM