



BRIGHTON AVENUE

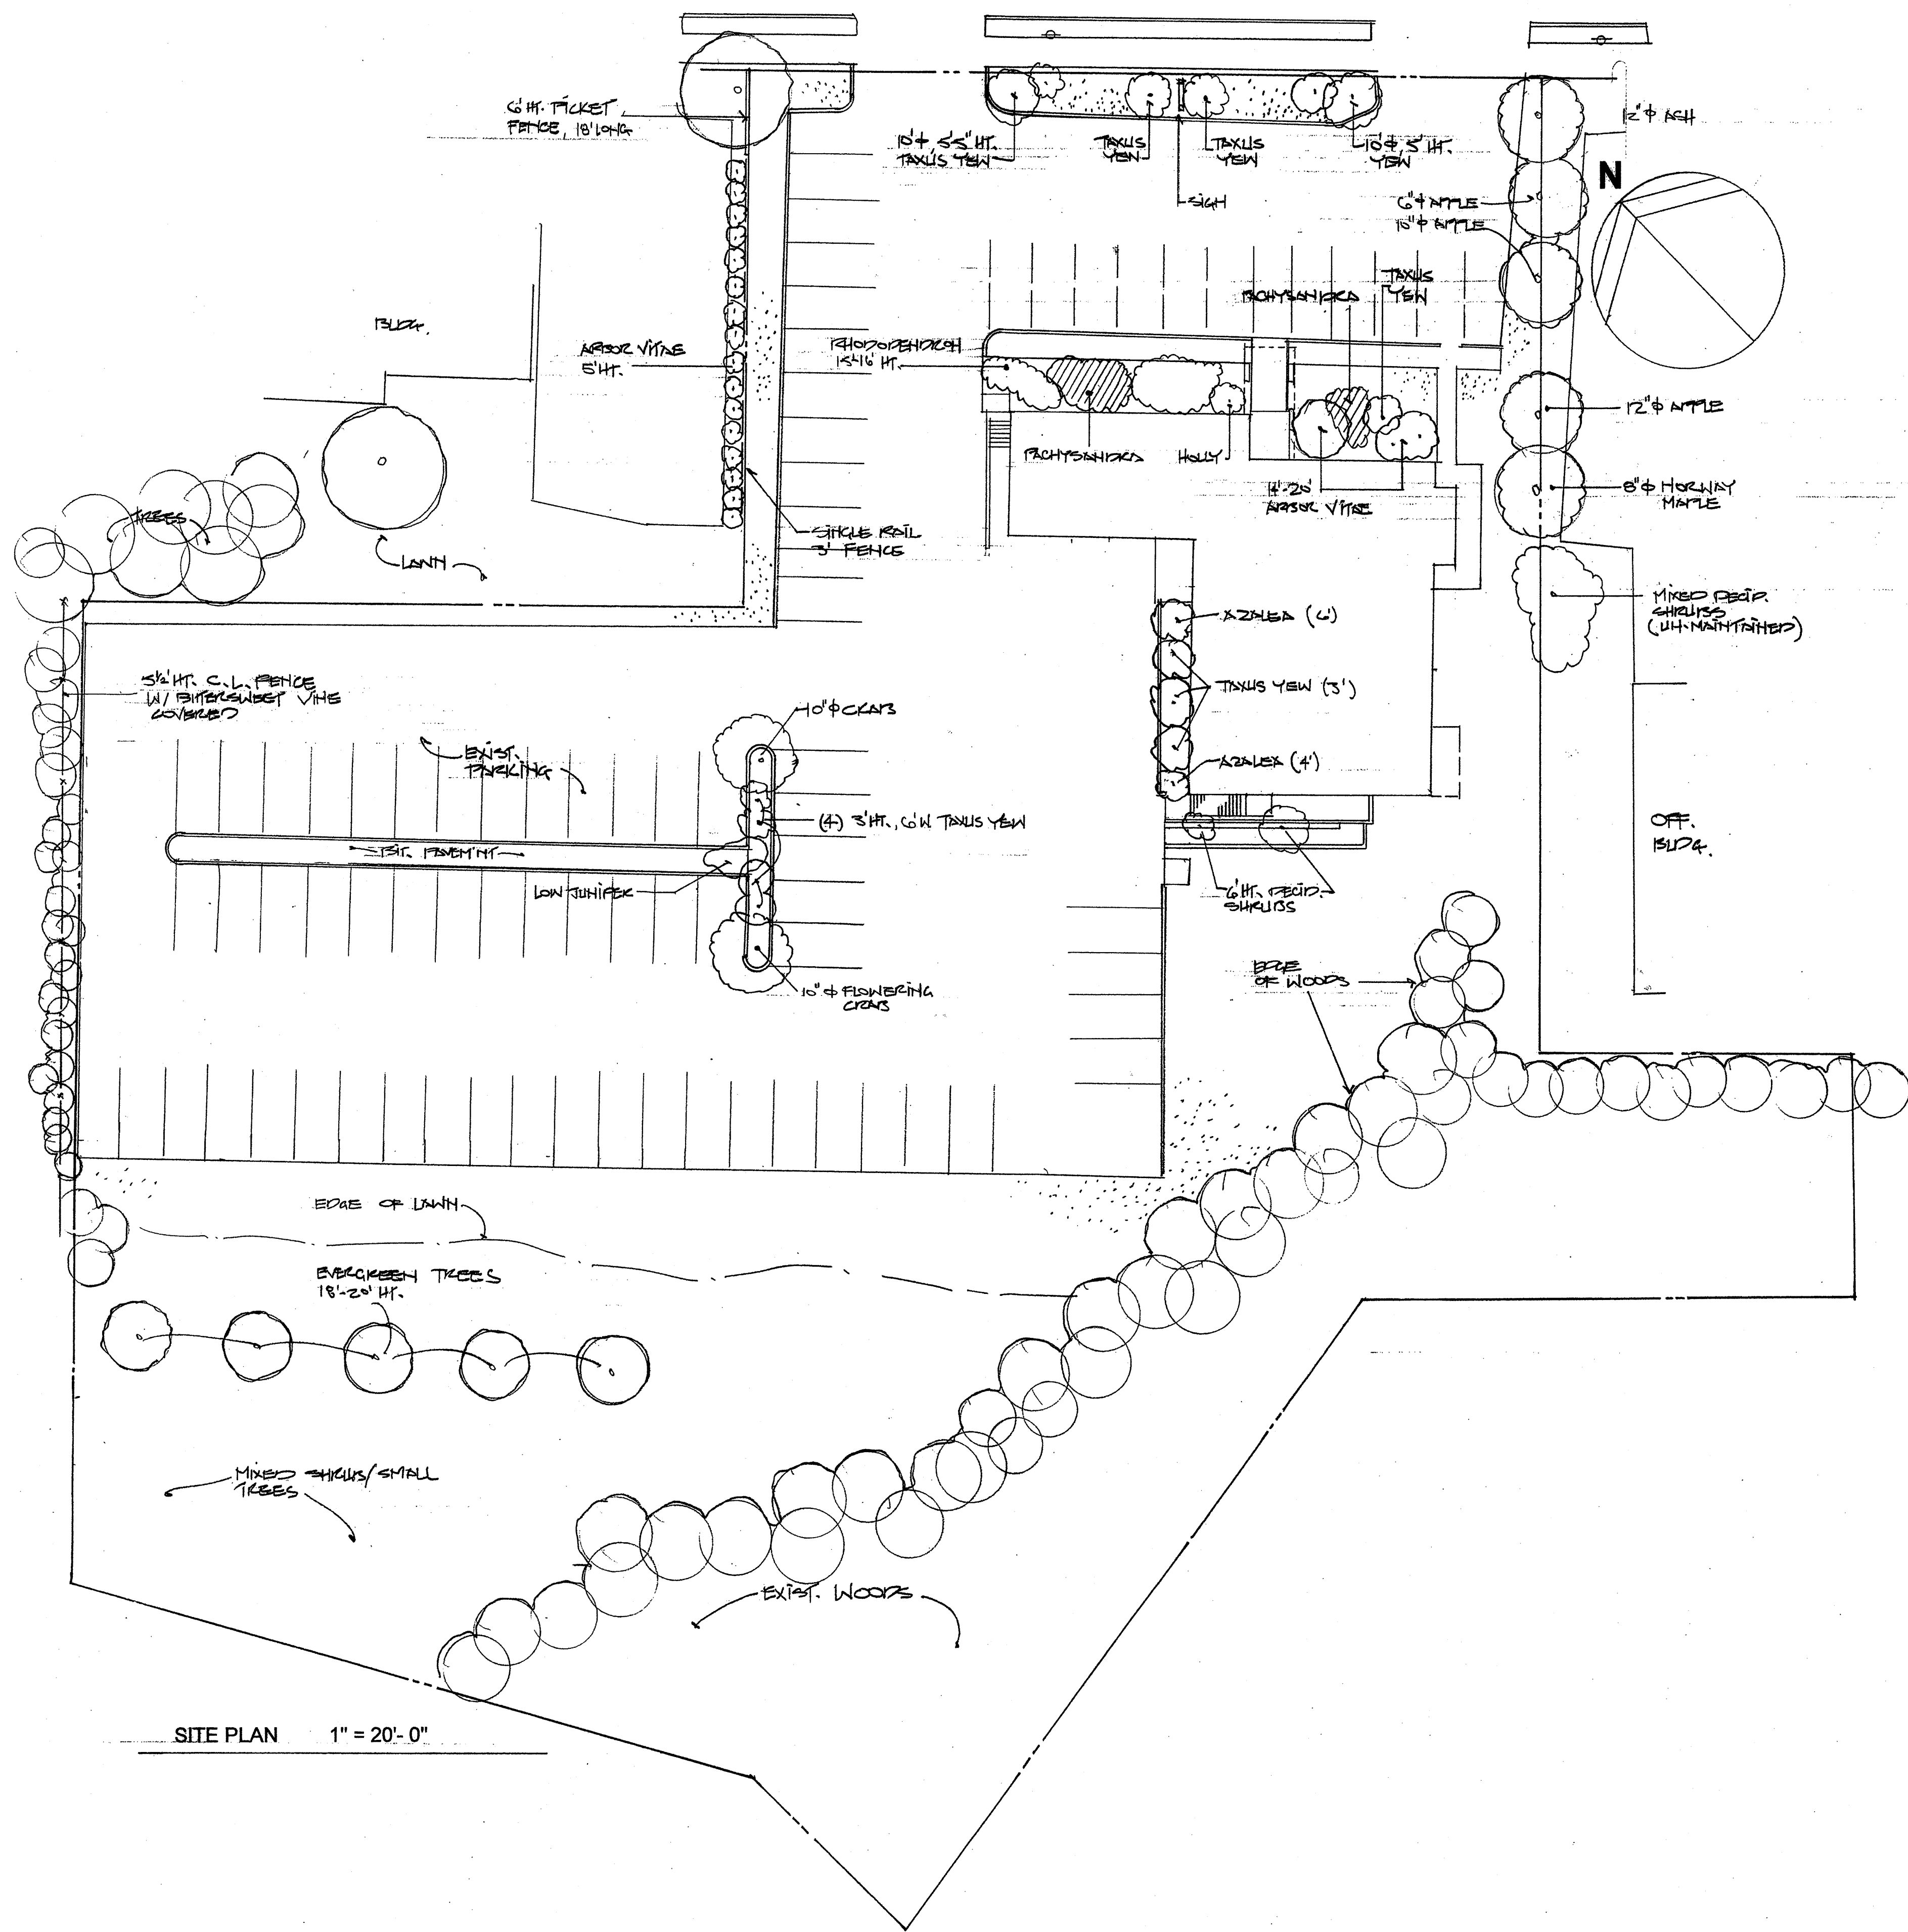

SITE PLAN 1" = 20'-0"

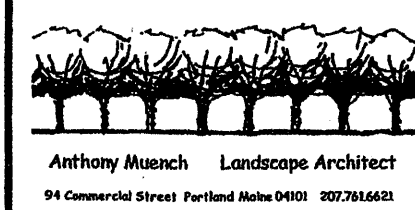

DLI ASSOCIATES / ARCHITECTS
193 MAIN STREET SUITE C
LEWISTON, MAINE 04240

HUTCHINS FUNERAL HOME
660 BRIGHTON AVENUE
PORTLAND, MAINE

EXISTING LANDSCAPING
SITE PLAN

L-1

September 18, 2009
Building Permit Submission
Review and Approval
NOT FOR CONSTRUCTION