


ROOM FINISH SCHEDULE

AREA	ROOM		FLOOR		WALL				CEILING		REMARKS
	NO.	NAME	SUB	FINISH	BASE	DOOR	TRIM	MAT'L	FINISH	MAT'L	
LOWER LEVEL	1	VESTIBULE	WOOD	P.T. 1/2	WD			G.B.			
	L-1	LOBBY	CONC.	P.T. 1/2	WD						
	L-2	FAMILY ROOM		C-1	WD						
	L-3	ELEV. MACHINE ROOM		SEALER	VB						
	L-4	SPRINKLER ROOM		SEALER	VB						
	L-5	CRACKET DISPLAY ROOM		C-1	—						
	L-6	URN DISPLAY ROOM		C-1	—						
	L-7	MEN ROOM		VCT-2 VCT-3	VB						
	L-8	WOMEN ROOM		VCT-2 VCT-3	VB						
	L-9	BATH		VCT-1	VB						
	L-10	DRESSING ROOM		POLISH CONC	VB						
	L-11	SUPPLY CLOSET		POLISH CONC	VB						
	L-12A	PREP ROOM		POLISH CONC	VB						
	L-12B	SUPPLIES		POLISH CONC	VB						
	L-13	GARAGE		SEALER	VB						
	L-14	EXIST. MECH/ELECT. RM.		SEALER	VB						
L-15	JANITOR		VCT-1	VB							
L-16	STORAGE	CONC.	SEALER	VB			G.B.				
UPPER LEVEL	U-1	LOBBY	WOOD	C-2	WD			G.B.			
	U-2	COATS		C-2	WD						
	U-3	EQUIPMENT STOR.		VCT-1	VB						
	U-4	PARLOR NO.1		C-2	WD	WD					
	U-5	PARLOR NO.2		C-2	WD	WD					
	U-6	RECEPTION		C-3	WD						
	U-7	WOMEN		VCT-2 VCT-3	VB						
	U-8	MEN		VCT-2 VCT-3	VB						
	U-9	GENERAL OFFICE		C-3	WD						
	U-10	OFFICE NO.1		C-3	WD						
	U-11	OFFICE NO.2	WOOD	C-3	WD			G.B.			

MATERIAL LEGEND				
MATERIAL	CODE NO.	MANUFACTURER	COLOR / FINISH	REMARKS
Porcelain Tile	PT-1 PT-2	American Olean Unglazed Canyon Ridge	White Thistle CR10 Field Tile Spruce CR12 Accent Tile	12" x 12" tile
Carpet	CARP-1	Cambridge Relay	RLY02 Heather	
Carpet				
V.C.T.	VCT-1	Congoleum	AL-18 Emerald Lace	
V.C.T.	VCT-2	Congoleum	ST-21 Ebony	Checker board pattern in Bath Rooms
V.C.T.	VCT-3	Congoleum	ST-12 Stone White	Checker board pattern in Bath Rooms
Wood Base	WD		Paint P-	See Detail Dwg. No. A-7.0
Vinyl Base	VB-1	Johnsonite	Black	4" vinyl cove base
Plastic Laminate	PL-1	Pionite	AV 861 Kale Fiber	Post-formed Countertops in Lounge w/ 4" backsplash
Plastic Laminate	PL-2	Pionite	AW 831 White Chromatix	Post-formed Countertops in Bath Rooms w/ 4" backsplash
Glasbord Panel	FRP	Kemlite Fire-X	Ivory No.84	

No.	Date	By

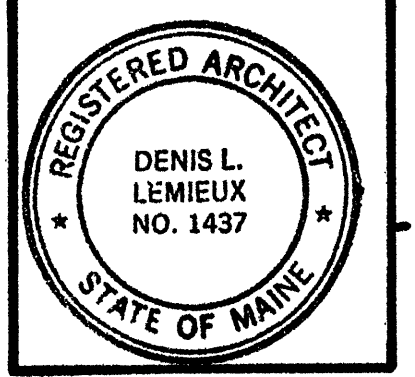

Project Title
Hutchins Funeral Home
 660 Brighton Avenue
 Portland, Maine

Drawing Title
Room Finish Schedule
 Scale: _____
 Dwn. By: _____
 Ckd. By: _____
 Date: _____

Project No.
Sub Title
Drawing No.
A-7.1

198 Main Street, Suite-C Lewiston, Maine 04240 (207) 344-6611 DLLAIA@AOL.COM
DLL Associates / Architects

September 18, 2009
 Building Permit Submission
 Review and Approval
NOT FOR CONSTRUCTION