




Dormer Addition Structural Design
 28 Harvey Street
 Portland, Maine

 INDICATES NEW BEARING WALL BELOW
 SEE 2ND FLOOR PLAN

 INDICATES NEW SHEAR WALL BELOW
 SEE 2ND FLOOR PLAN

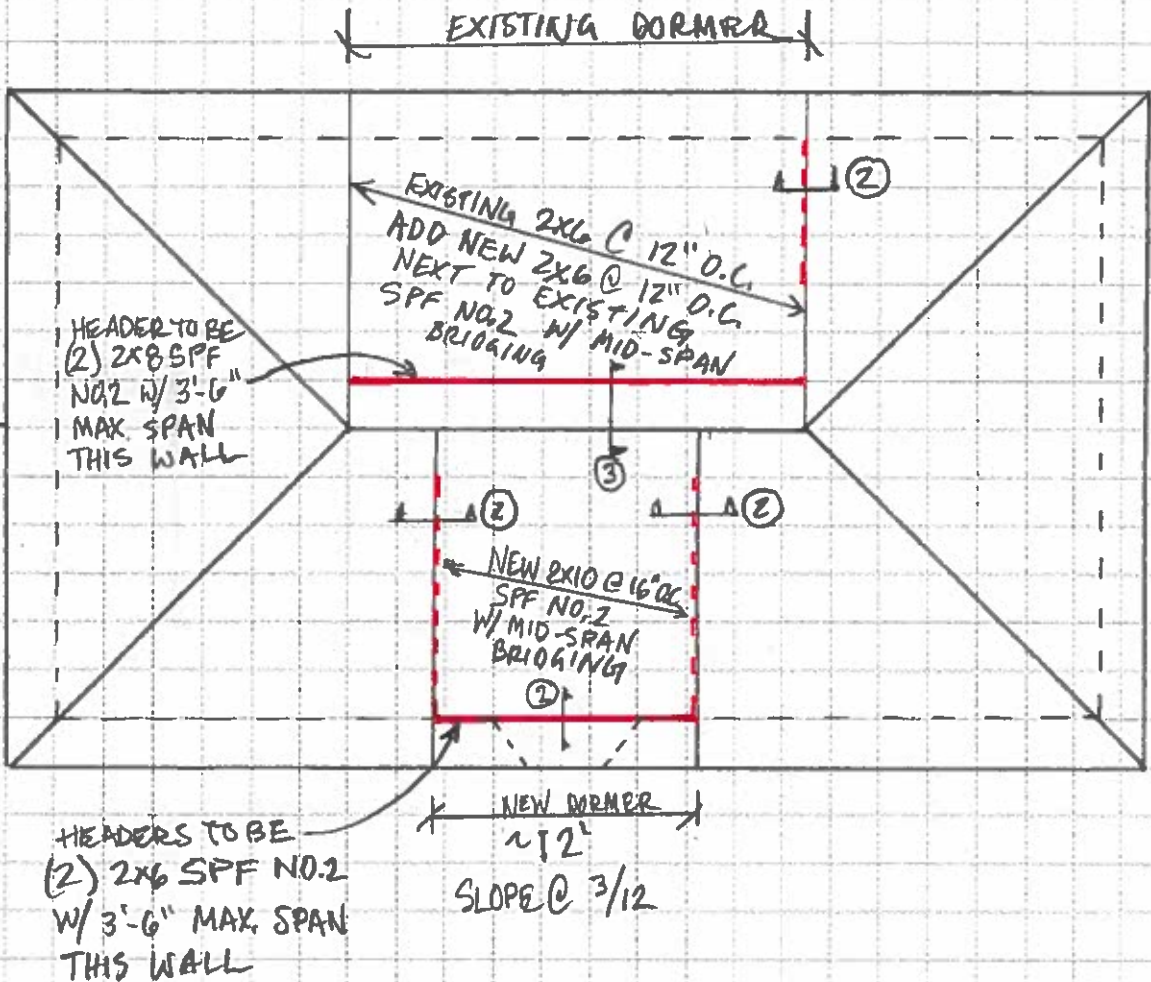

ROOF PLAN
 1/8" = 1'-0"

- NOTES:
- 1) ALL HEADERS TO HAVE DOUBLE 2X4 JACK STUDS
 - 2) SEE COVER LETTER AND CALCULATIONS DATED 2/12/16 FOR LIMITATIONS & DESIGN CRITERIA.

