
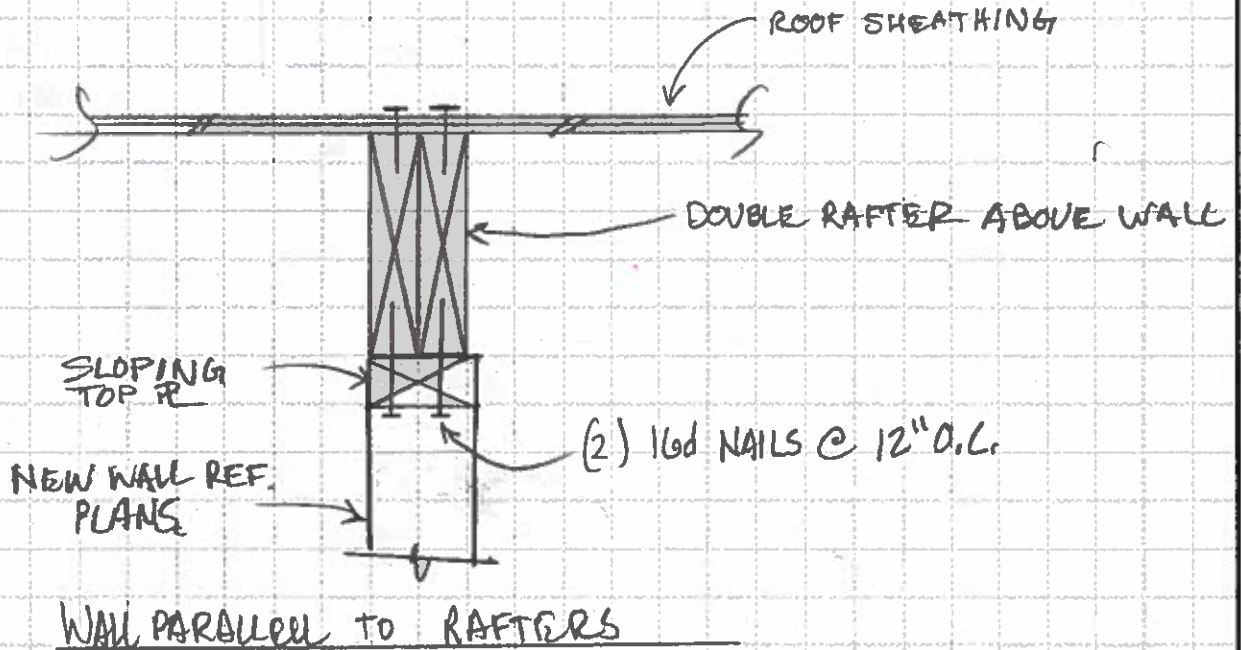


Dormer Addition Structural Design
 28 Harvey Street
 Portland, Maine

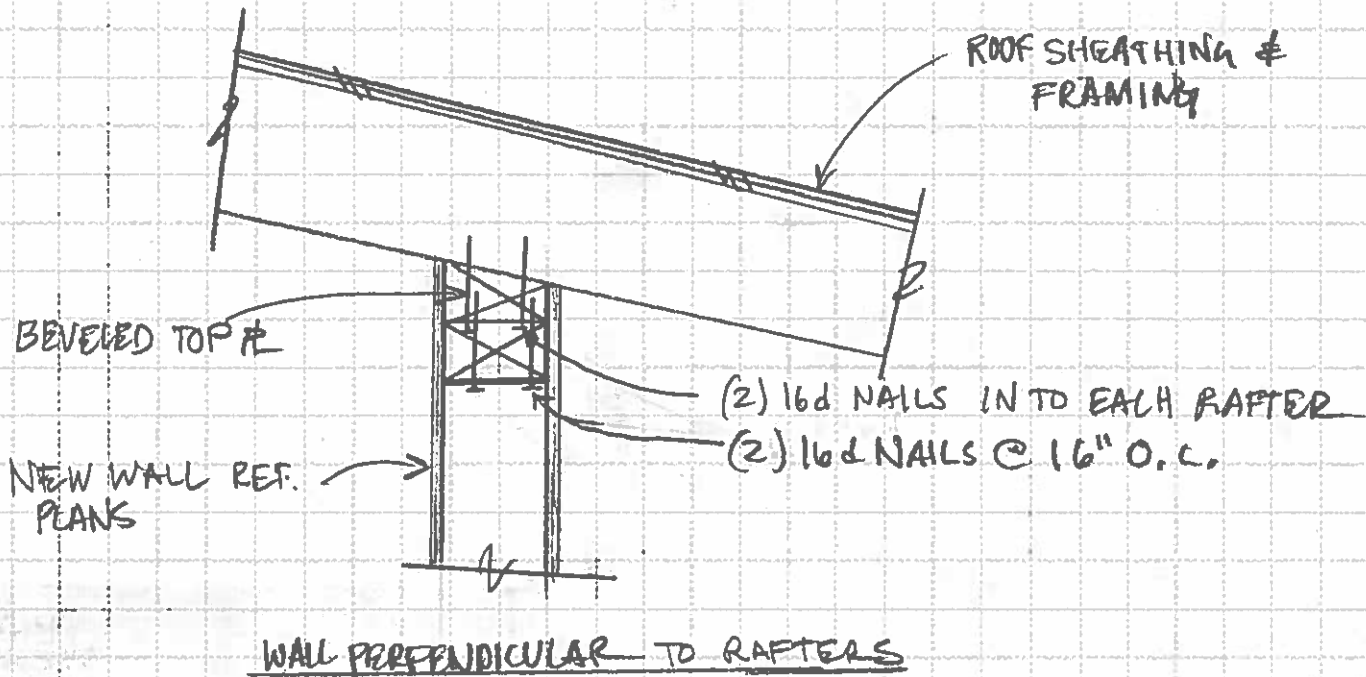

② TOP OF NEW WALL DETAIL