


**PROPOSED DORMER GABLE FRAMING**

SCALE: 1/2" = 1'-0"

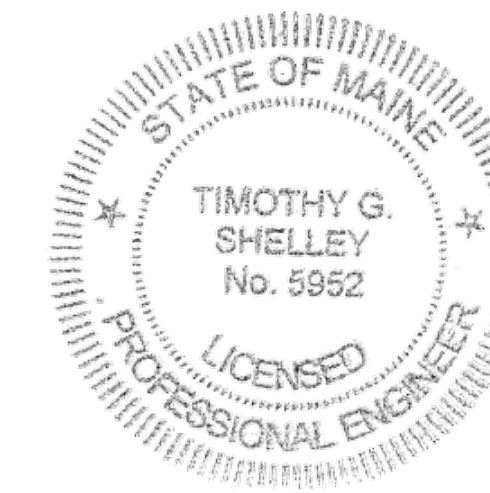

**CARL NITZ**  
15 LUCAS STREET  
PORTLAND, ME 04102

**CBL# 224A D001 001**  
SCALE AS NOTED