


DIAGRAM / SPECIAL NOTES:

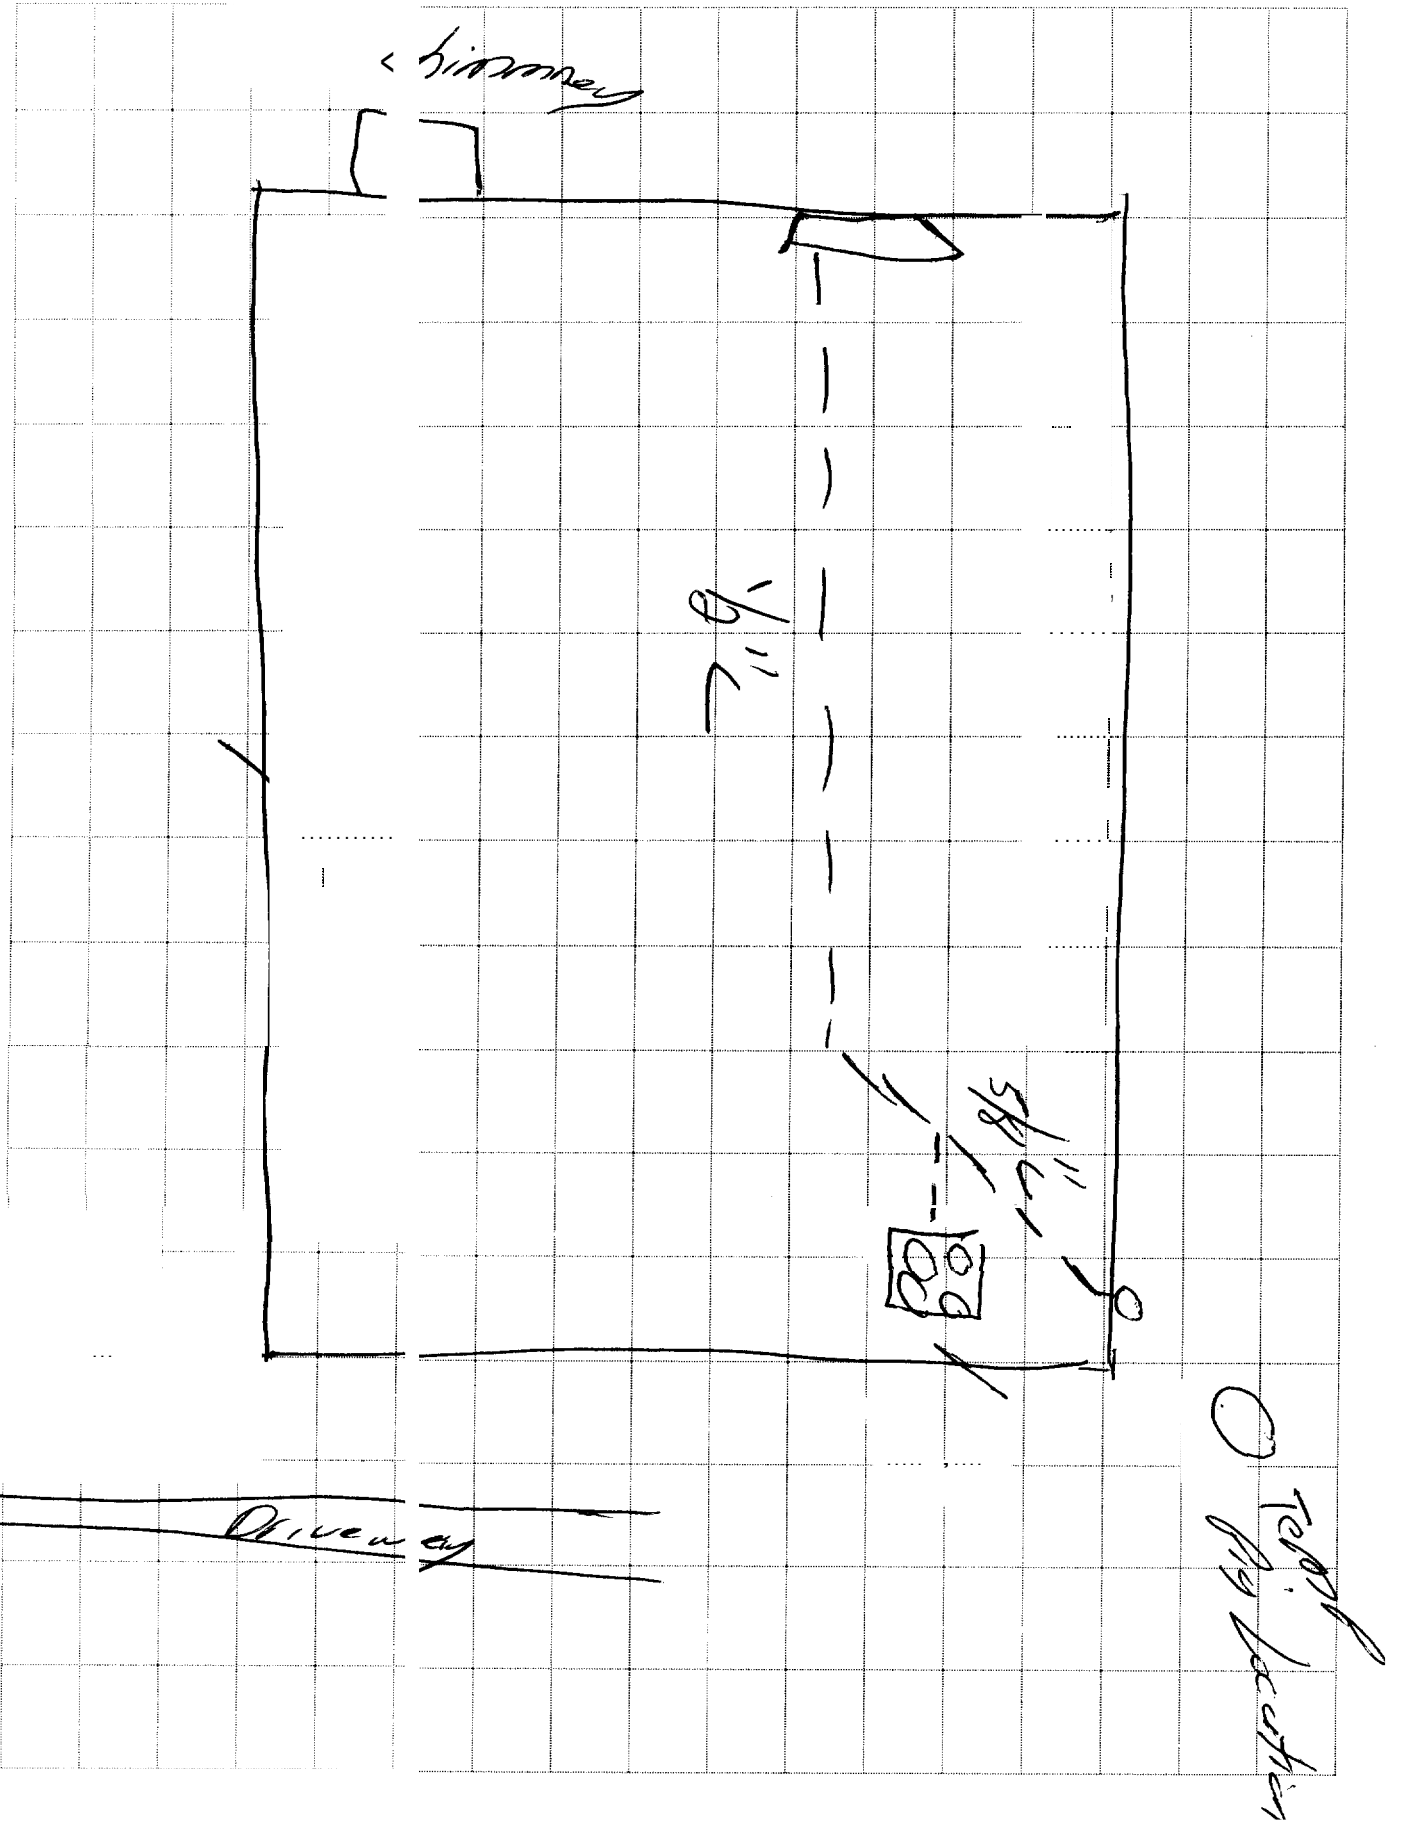

Michigan Rd

TANK INFOTANK SIZE: 120 TRENCHREQ: Y N TRENCH DUG BY: —CUSTOMER USDISTANCE OF TRENCH _____ UG LINE TYPE/SIZE _____ BOOMREQ: Y N

DISTANCE FROM OPENINGS OR SOURCE OF IGNITION _____ L _____ R _____ TOP

NOTES: _____
_____**JOB DESCRIPTION**HOME IS: MODULAR/MANUFACTURED stick OTHERFLOORING: CARPET LINOLEUM HARDWOOD TILE OTHERSIDING: WOOD VINYL BRICK ASBESTOS SHAKESLADDERREQ: Y N HEIGHT OF WORK _____CRAWL SPACE WORK REQ: Y N HEIGHT OF OPENING/CRAWL SPACE _____ROUGH IN LINE ONLY FINAL CONNECTION COMPLETE INSTALLAPPLIANCE TO BE INSTALLED/HOOKED UP stove + Fire PlaceAPPLIANCE LOCATED AT SHOP RESIDENCE APPLIANCE AGA APPROVED Y/NAPPLIANCE TO BE INSTALLED IN 1 KITCHEN LVRM BDRM BATHRMGARAGE OTHERAPPLIANCE IN GARAGE: 18" ABOVE FLOOR PROTECTEDAPPLIANCE REQ CONVERSION: Y N CONVERSION KIT WITH APPL Y NAPPROVED ELECTRICAL OUTLET WITHIN REACH OF APPLIANCE Y N

DISCUSSED WITH CUSTOMER _____