



SUNROOM ELEVATIONS

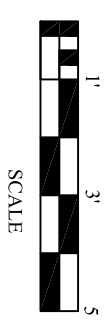


WINDOW SCHEDULE

SEE MARVIN WINDOW SPECIFICATIONS

- A1- 2959 LEFT HAND
- A2- 2959 RIGHT HAND
- A1/A2\* TEMPERED
- A3-2640 DOUBLE HUNG
- A4- RIGHT HAND TRAP
- LEFT HAND TRAP

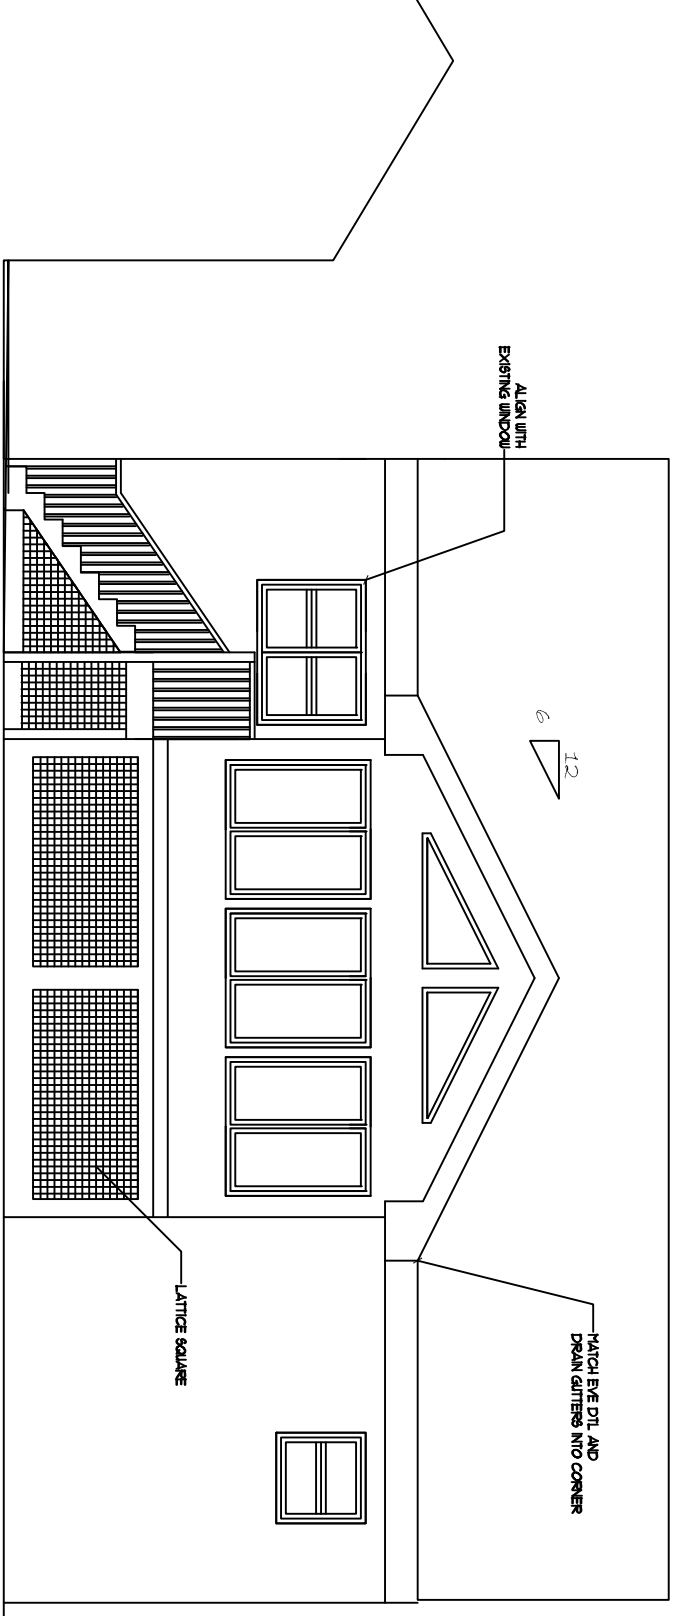

ELEVATION EXTERIOR

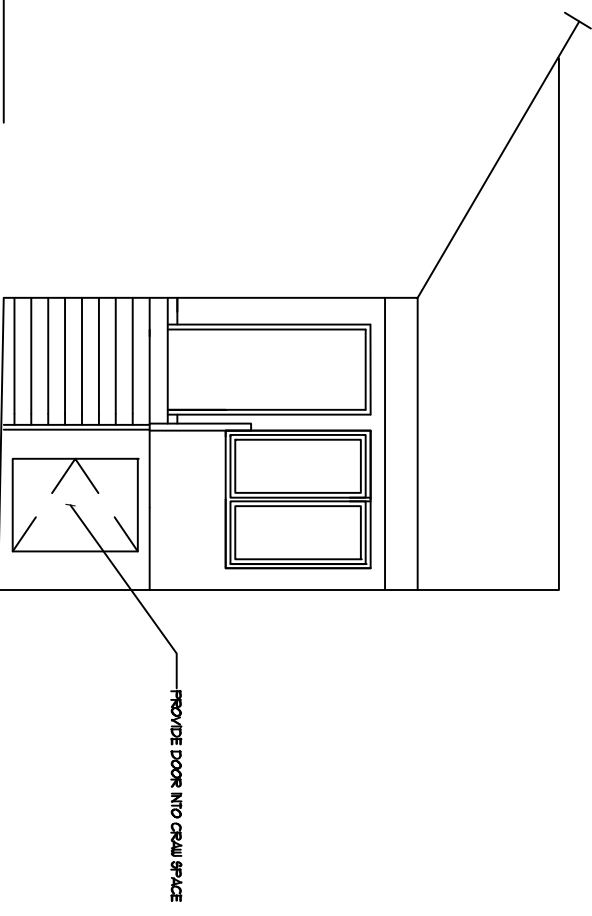

A-2

SUNROOM  
ELEVATIONS

SCALE AS NOTED	OCT 20, 2013

M Designs  
Portland, Maine  
207-233-5517 CELL  
MDESIGNS@MAINE.RR.COM

Project:  
WILEY KITCHEN SUN ROOM  
73 WINDING WAY  
PORTLAND, MAINE