


- 3.5 RECESSED BASIC CAN
- ⊕ PENDANT FIXTURE BY CLIENT
- UNDER CABINET LIGHT
- CEILING FAN
- ⌋ 8' TRACK BASIC WHITE

PROVIDE OUTLETS AS PER CODE
 TWO FLOOR OUTLETS IN SUN
 ROOM.
 ALL OUTLETS AND SWITCHES
 WILL BE LOCATED ON SITE.

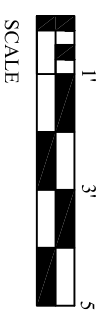

E-1	SUNROOM	SCALE 1/4"=1'-0"	OCT 20, 2013	Project: WILEY KITCHEN SUN ROOM 73 WINDING WAY PORTLAND, MAINE
	LIGHTING PLAN	M Designs Portland, Maine 207-233-5517 CELL MDESIGNS@MAINE.RR.COM		