
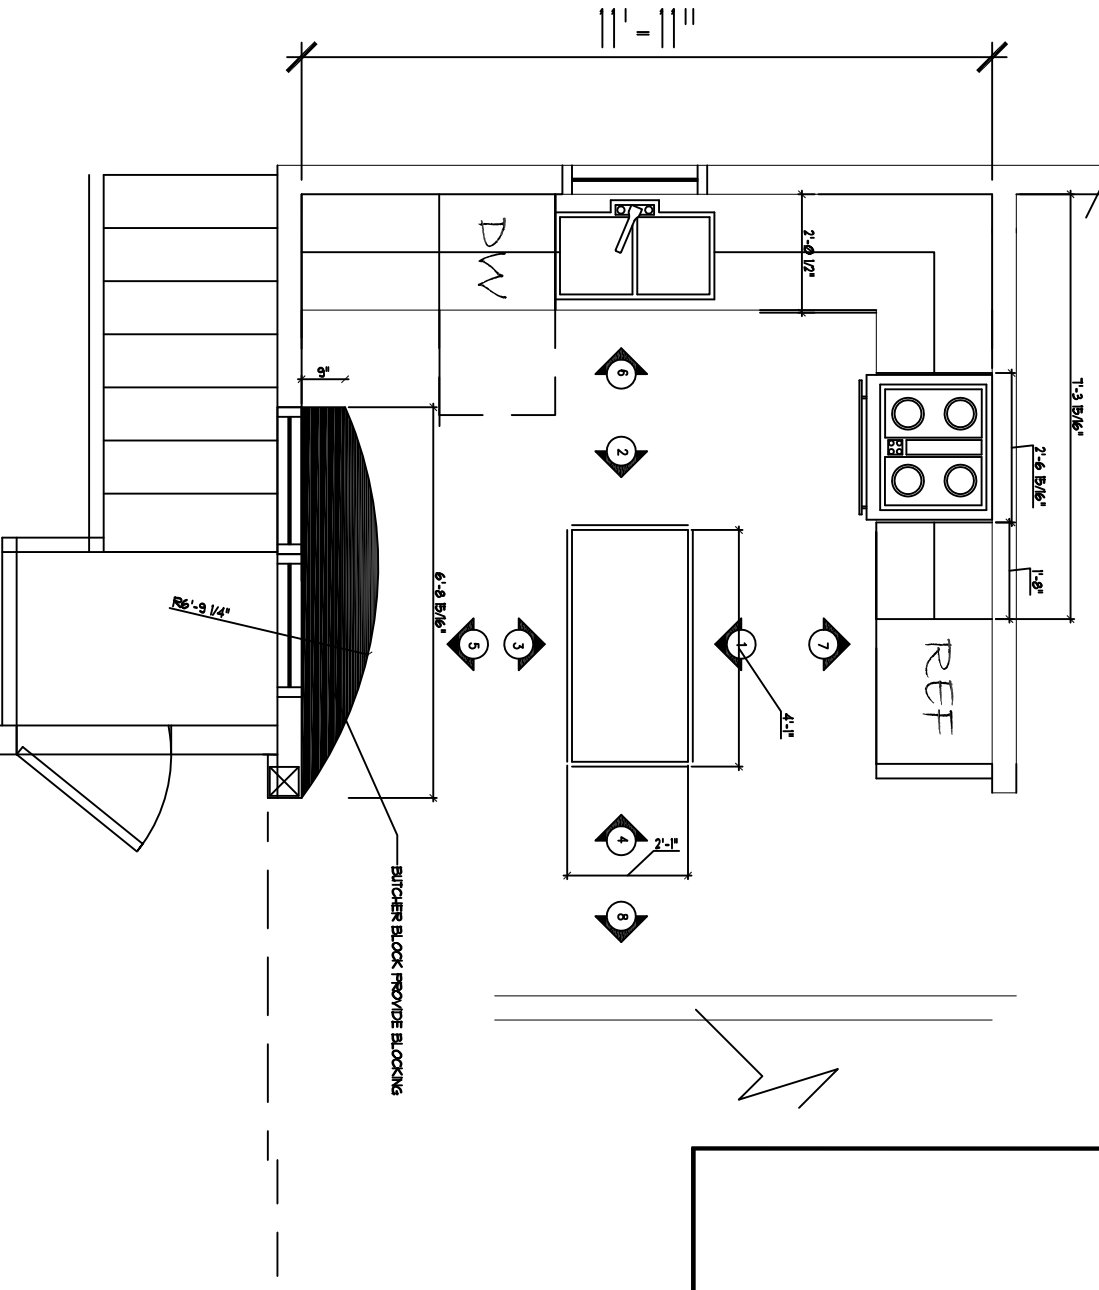
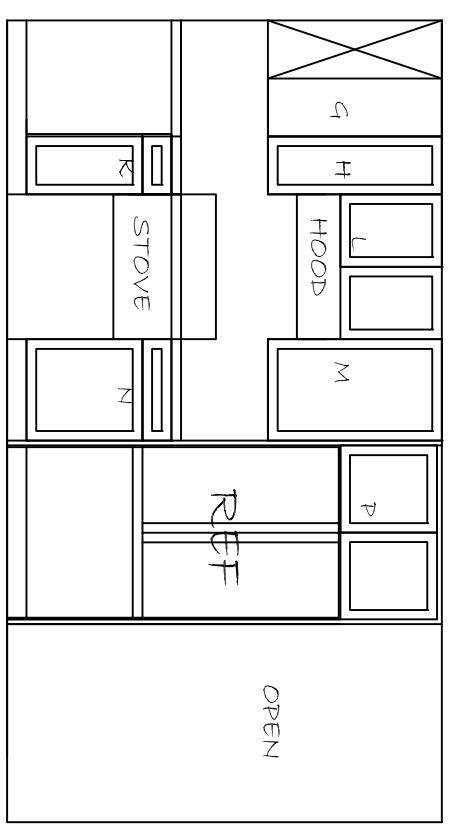
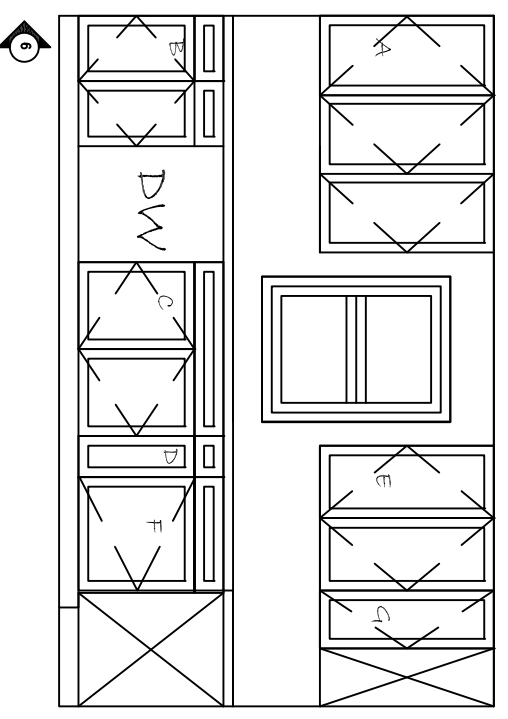



KITCHEN ELEVATIONS

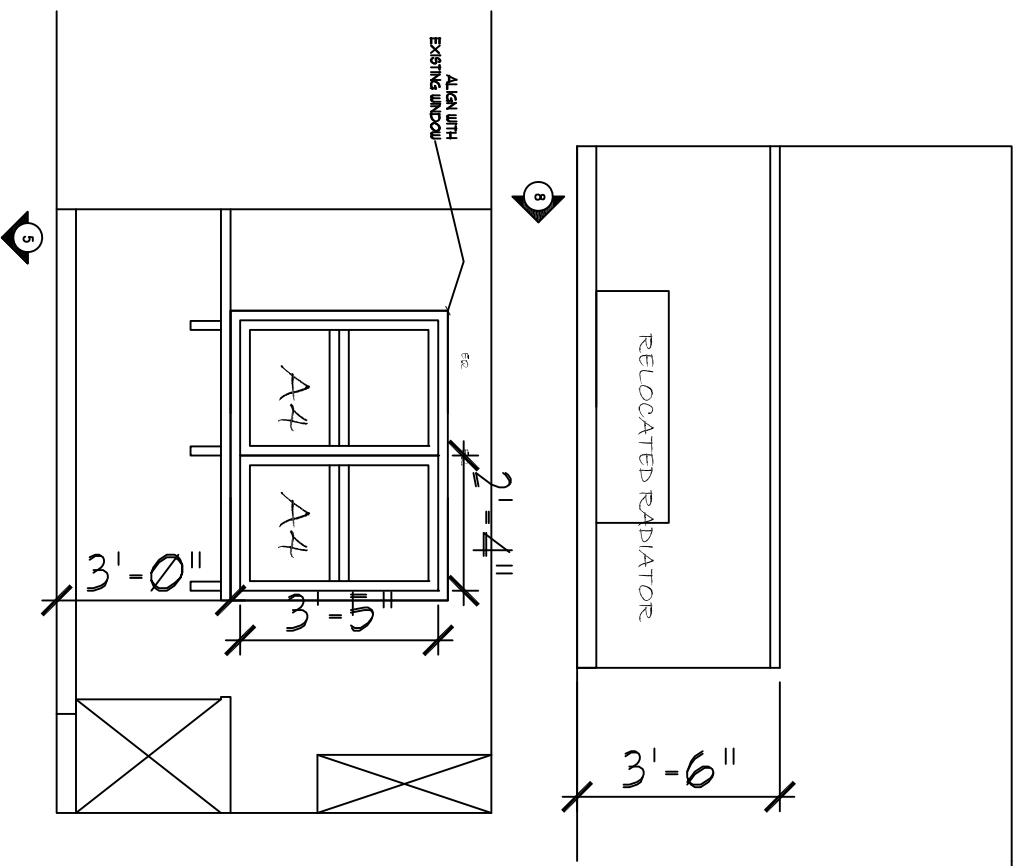

ALL CABINETS ARE BUILT AND INSTALLED BY CABINET MAKER PROVIDE BLOCKING AS REQUIRED

- LEGEND**
- A- UPPER CABINETS WITH GLASS DOORS TWO ADJ SHELVES 16" X 36" X 12
 - B- BASE CABINET DOUBLE DRAWER AND ROLL OUT TWO SHELVES 27" X 24" X 30"
 - C- SINK BASE CABINET WITH FLIP DOWN STORAGE
 - D- BASE CABINET FOR TRAYS AND SINGLE DRAWER
 - E- UPPER CABINET WITH TWO DOORS AND 2 ADJUSTABLE SHELVES
 - F- BASE CABINET WITH HALF LAZY SUSAN AND DRAWER 24" X 24" X 30"
 - G- UPPER CABINET CORNER UNIT WITH TWO LAZY SUSAN SHELVES
 - H- UPPER CABINET WITH TWO ADJ SHELVES
 - K- BASE CABINET WITH DRAWER AND ADJ SHELF
 - L- UPPER HOOD CABINET TWO DOORS ONE ADJ SHELF
 - M- UPPER CABINET WITH ADJ SHELVES
 - N- BASE CABINET WITH DRAWER AND PULL OUT SHELVES
 - P- UPPER CABINET DEEP WITH ROLL OUT SHELF
 - Q- BASE CABINET IN ISLAND WITH END PANELS DRAWERS AND ADJ SHELVES
 - R- BASE CABINET IN ISLAND WITH END PANELS AND DRAWERS AND ROLL OUT SHELVES
 - S- BASE CABINET IN ISLAND WINE RACK
 - T- BASE CABINET IN ISLAND SHELF

ISLAND ELEVATION

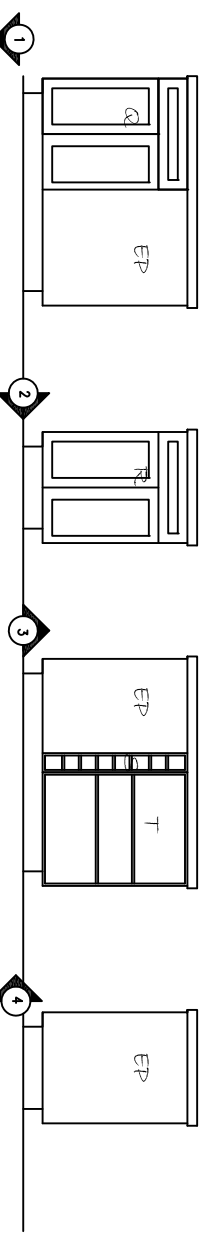

KITCHEN CABINETS
PLAN AND ELEVATIONS

SCALE 1/4"=1'-0" OCT 20, 2013

M Designs
 Portland, Maine
 207-233-5517 CELL
 MDESIGNS@MAINE.RR.COM

Project:
WILEY KITCHEN SUN ROOM
 73 WINDING WAY
 PORTLAND, MAINE