

Foundation/First Floor Framing Plan

Scale: 1/4" = 1'-0"


- NOTES:**
1. Field verify size and locations of existing columns and joists.
 2. Provide solid blocking in floor between top of sill plate and bottom of wood post above.
 3. See architectural drawings for all dimensions not shown.

Sun Room Addition at Wiley Residence

73 Winding Way, Portland, Maine



ENGINEERING DESIGN PROFESSIONALS
Consulting Engineers
 P.O. BOX 575, FREEPORT, MAINE 04032 (207) 865-9505

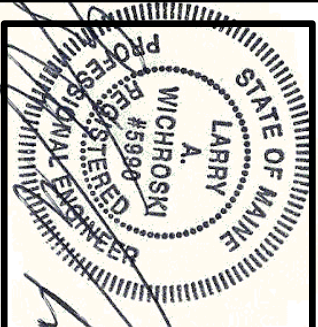

Revisions:

Project No:	04313
Design By:	Larry Michroski, P.E.
Date:	08-12-2013

S-2