

# Roof Framing Plan

Scale: 1/4" = 1'-0"


- NOTES:**
1. See architectural drawings for all dimensions.
  2. Provide ventilation holes in existing roof sheathing to allow proper ventilation thru ridge vents.
  3. Provide ridge and soffit vents at all locations.

## Sun Room Addition at Wiley Residence

73 Winding Way, Portland, Maine



ENGINEERING DESIGN PROFESSIONALS  
**Consulting Engineers**  
 P.O. BOX 575, FREEPORT, MAINE 04032 (207) 865-9505

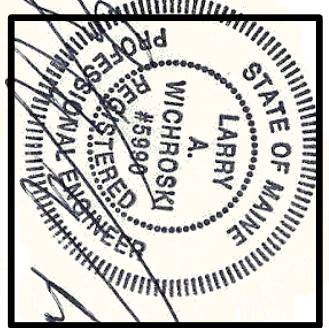

Revisions:

Project No: 04313  
 Design By: Larry Wichroski, P.E.  
 Date: 08-12-2013

S-3