

NEW SINK AND VANITY

EXISTING BATH ROOM



REMOVE SINK

PROVIDE NEW GUBS ON ALL WALLS

NEW CEILING TILES

NEW DOOR WITH GLASS

W WALL TYPE
 NON-BEARING PARTITION WALL.
 2 X 4 STUDS 16" oc 1/2" GWB EACH SIDE

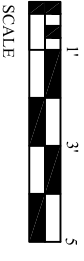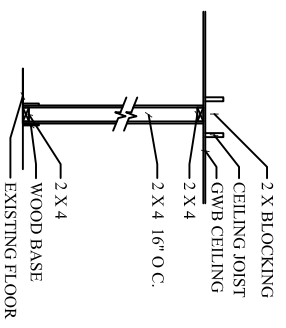

I-1	BASEMENT	SCALE 1/4"=1'-0"	DEC 17, 2013	M Designs Portland, Maine 207-233-5517 CELL MDESIGNS@MAINE.RR.COM	Project: WILEY RESIDENCE 73 WINDING WAY PORTLAND, MAINE
	PLAN	ADD WALL TYPE W-1			