


Carroll Burns Residence

Header Detail #1


NTS

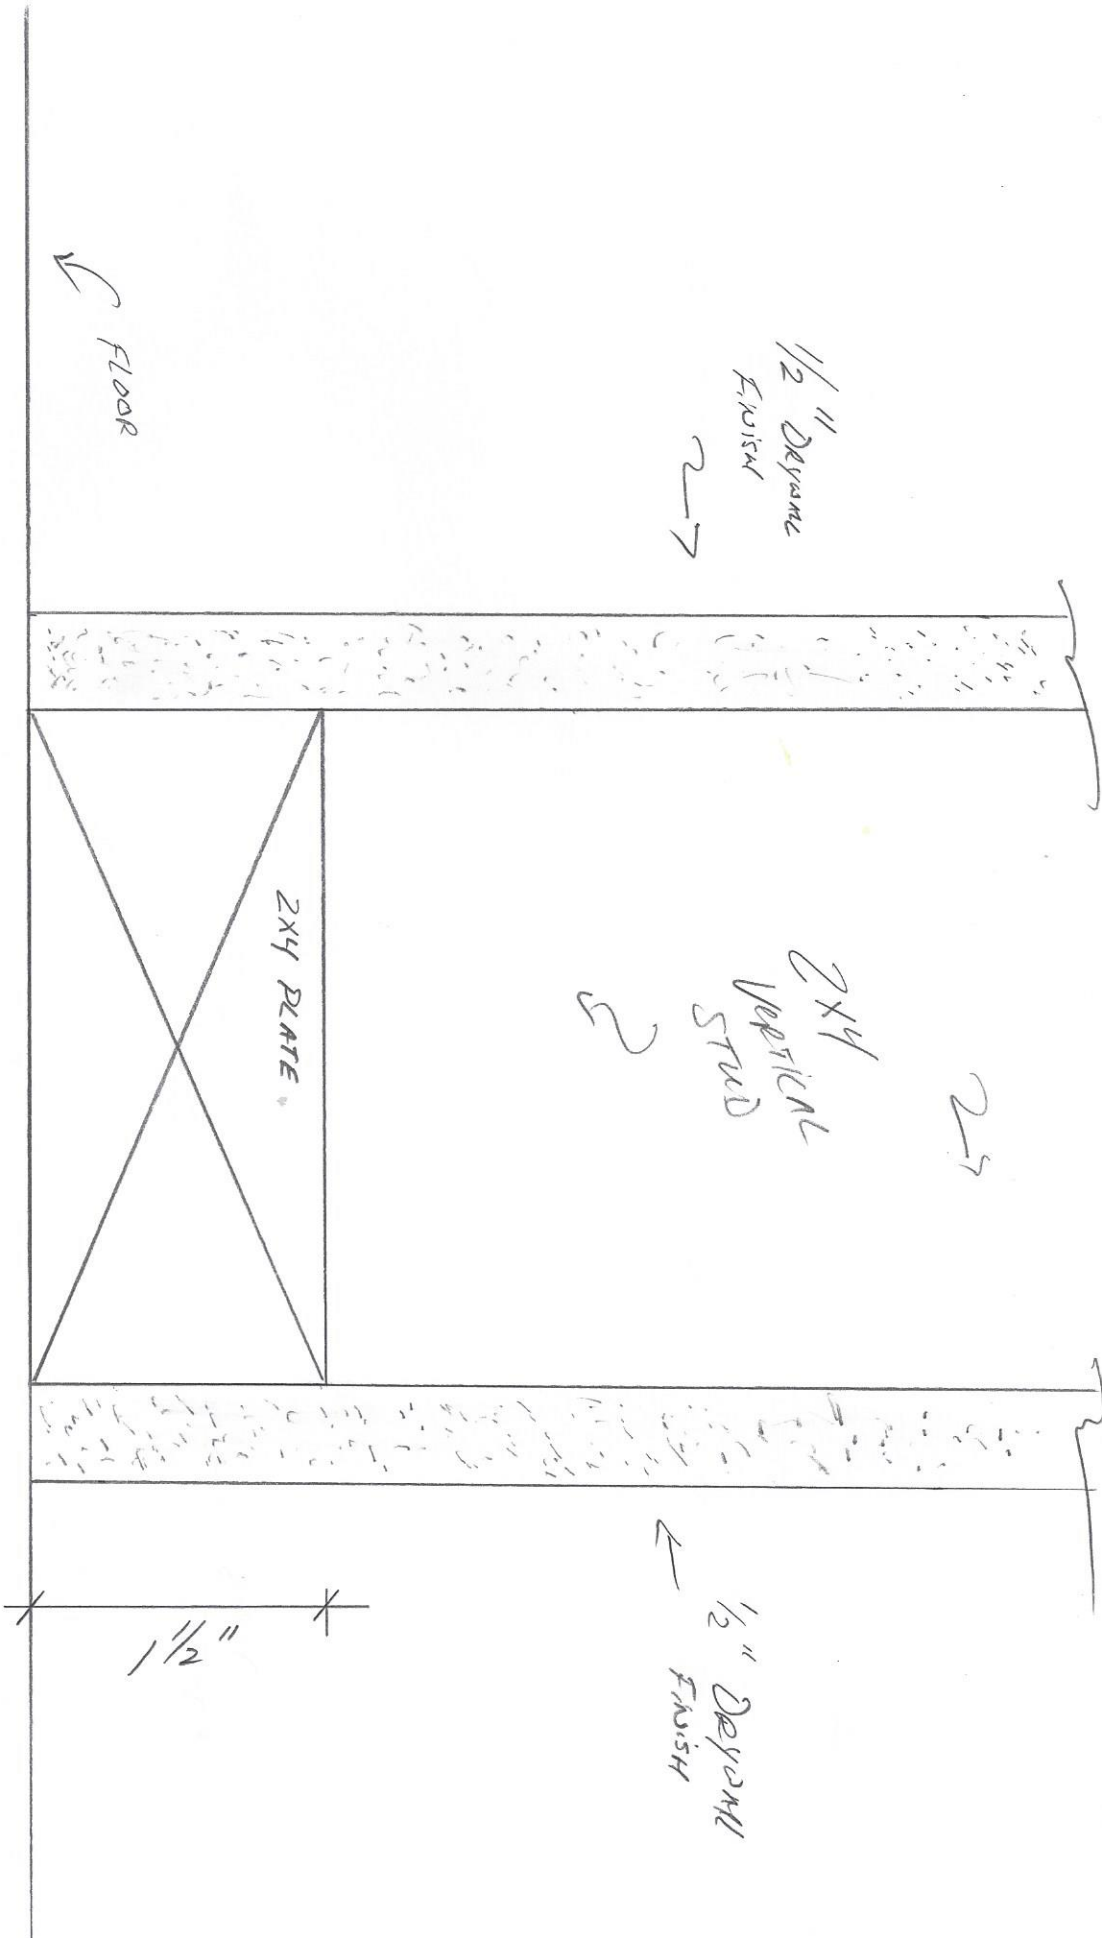

CHERRY BARNES RES

INTERIOR WALL SECTION

Actual Size

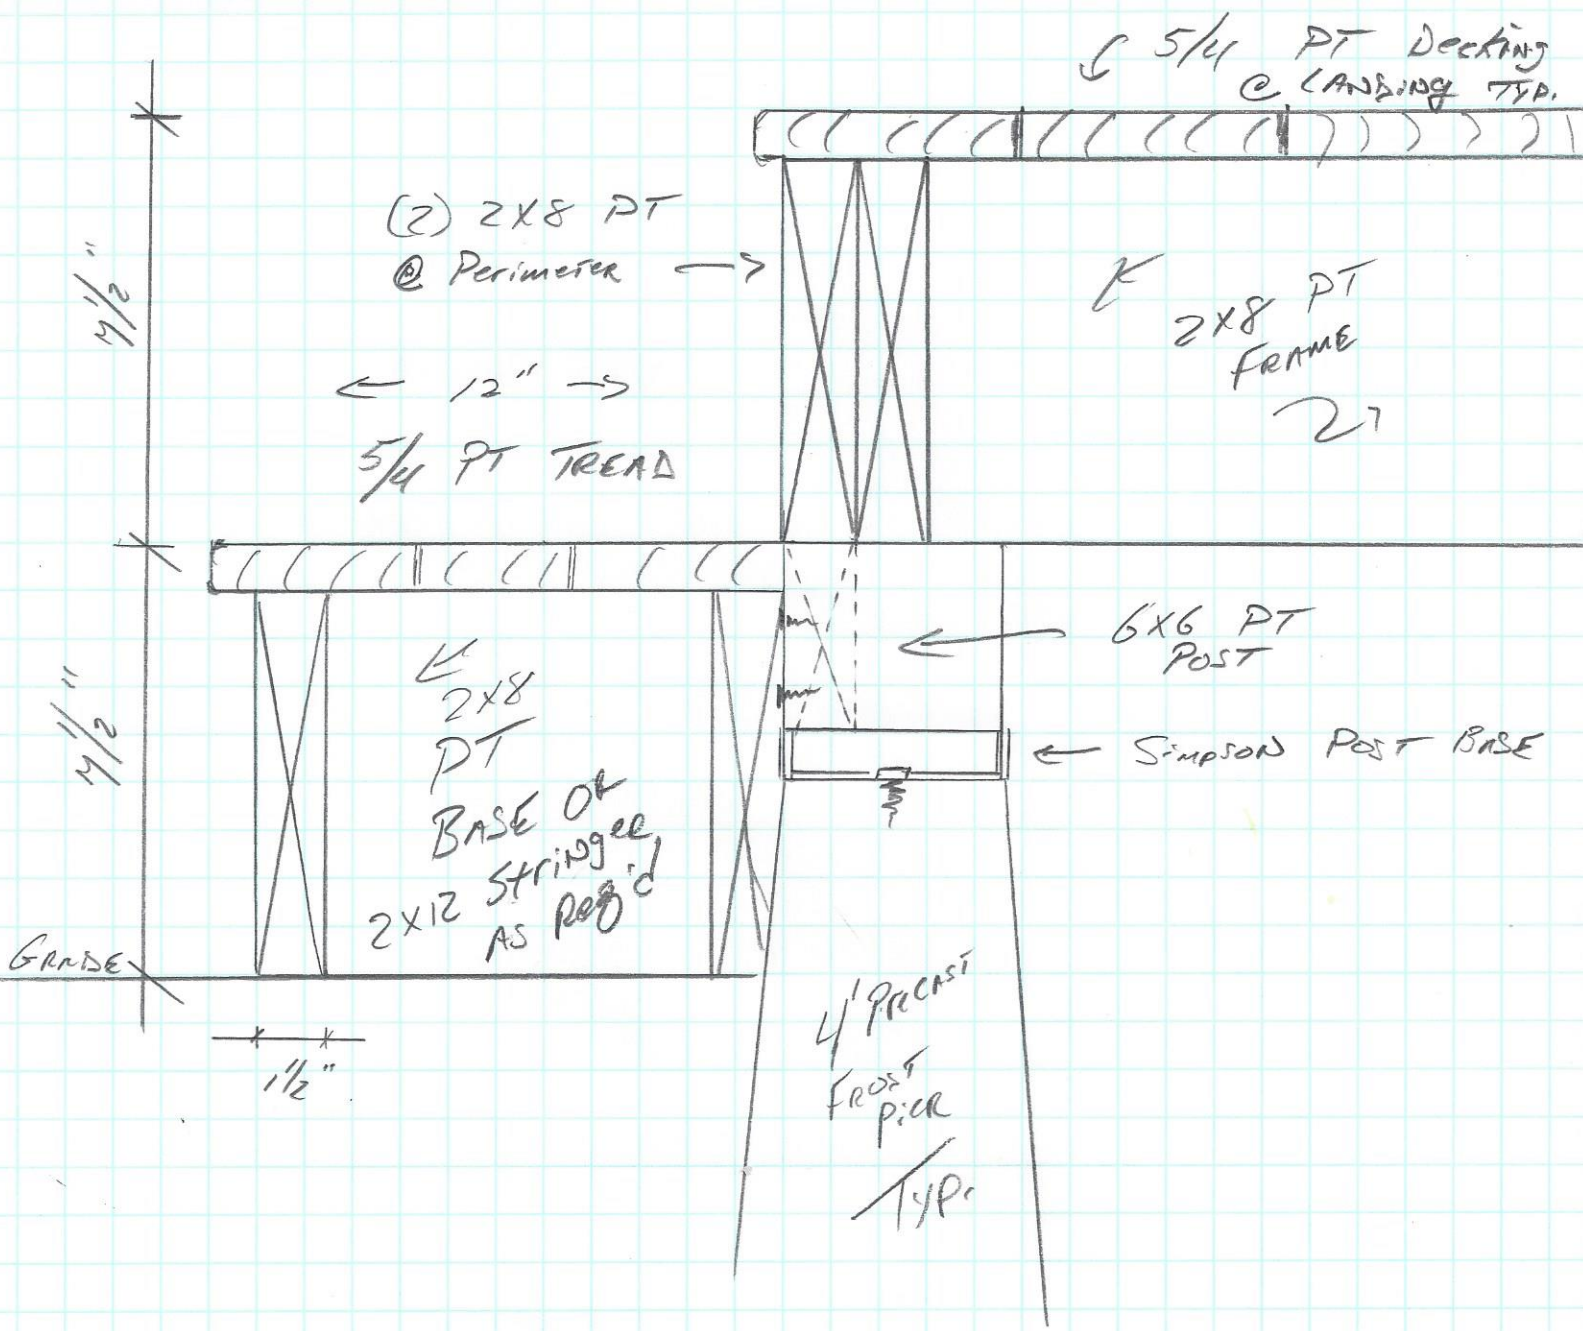

EXTERIOR STAIR.
FRAMING SECTION

BURNS Res.

NTS